




MICHIGAN CITY 11 CENTRAL | FIRST FLOOR PLAN

SCALE: 1/32" = 1'-0" | 07.01.2022



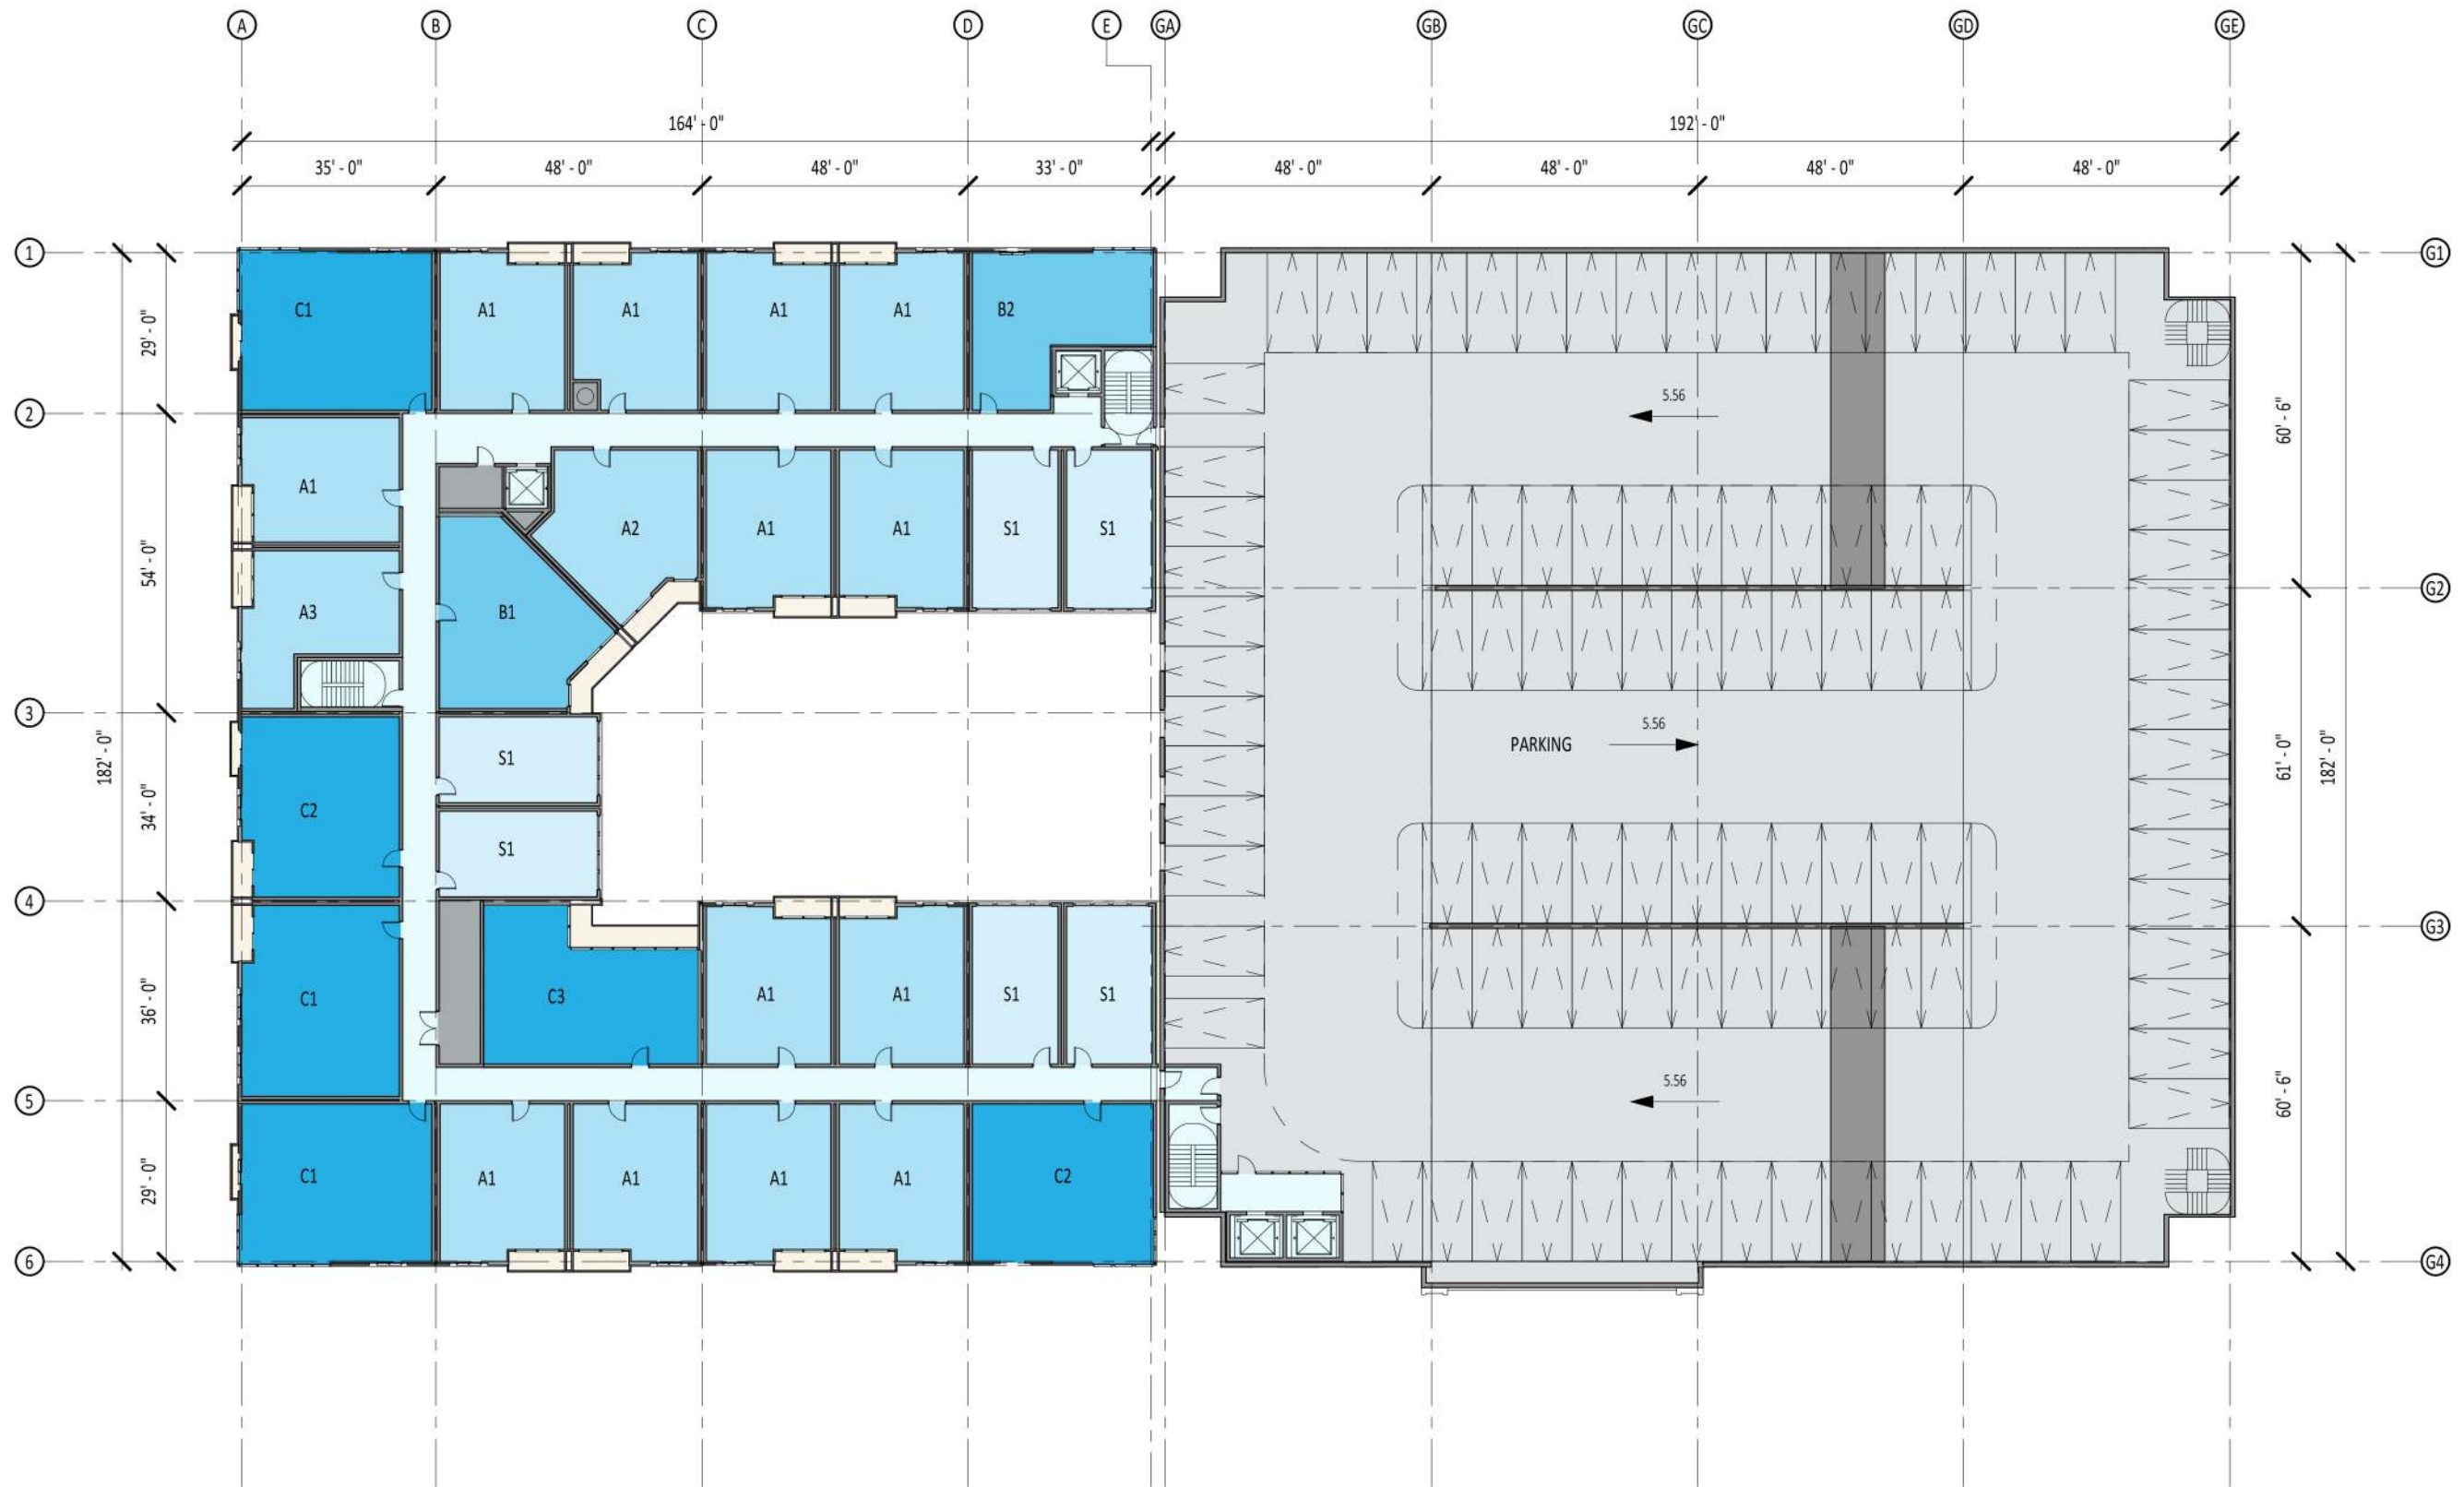



MICHIGAN CITY 11 CENTRAL | LEVEL 3-5

SCALE: 1/32" = 1'-0" | 07.01.2022





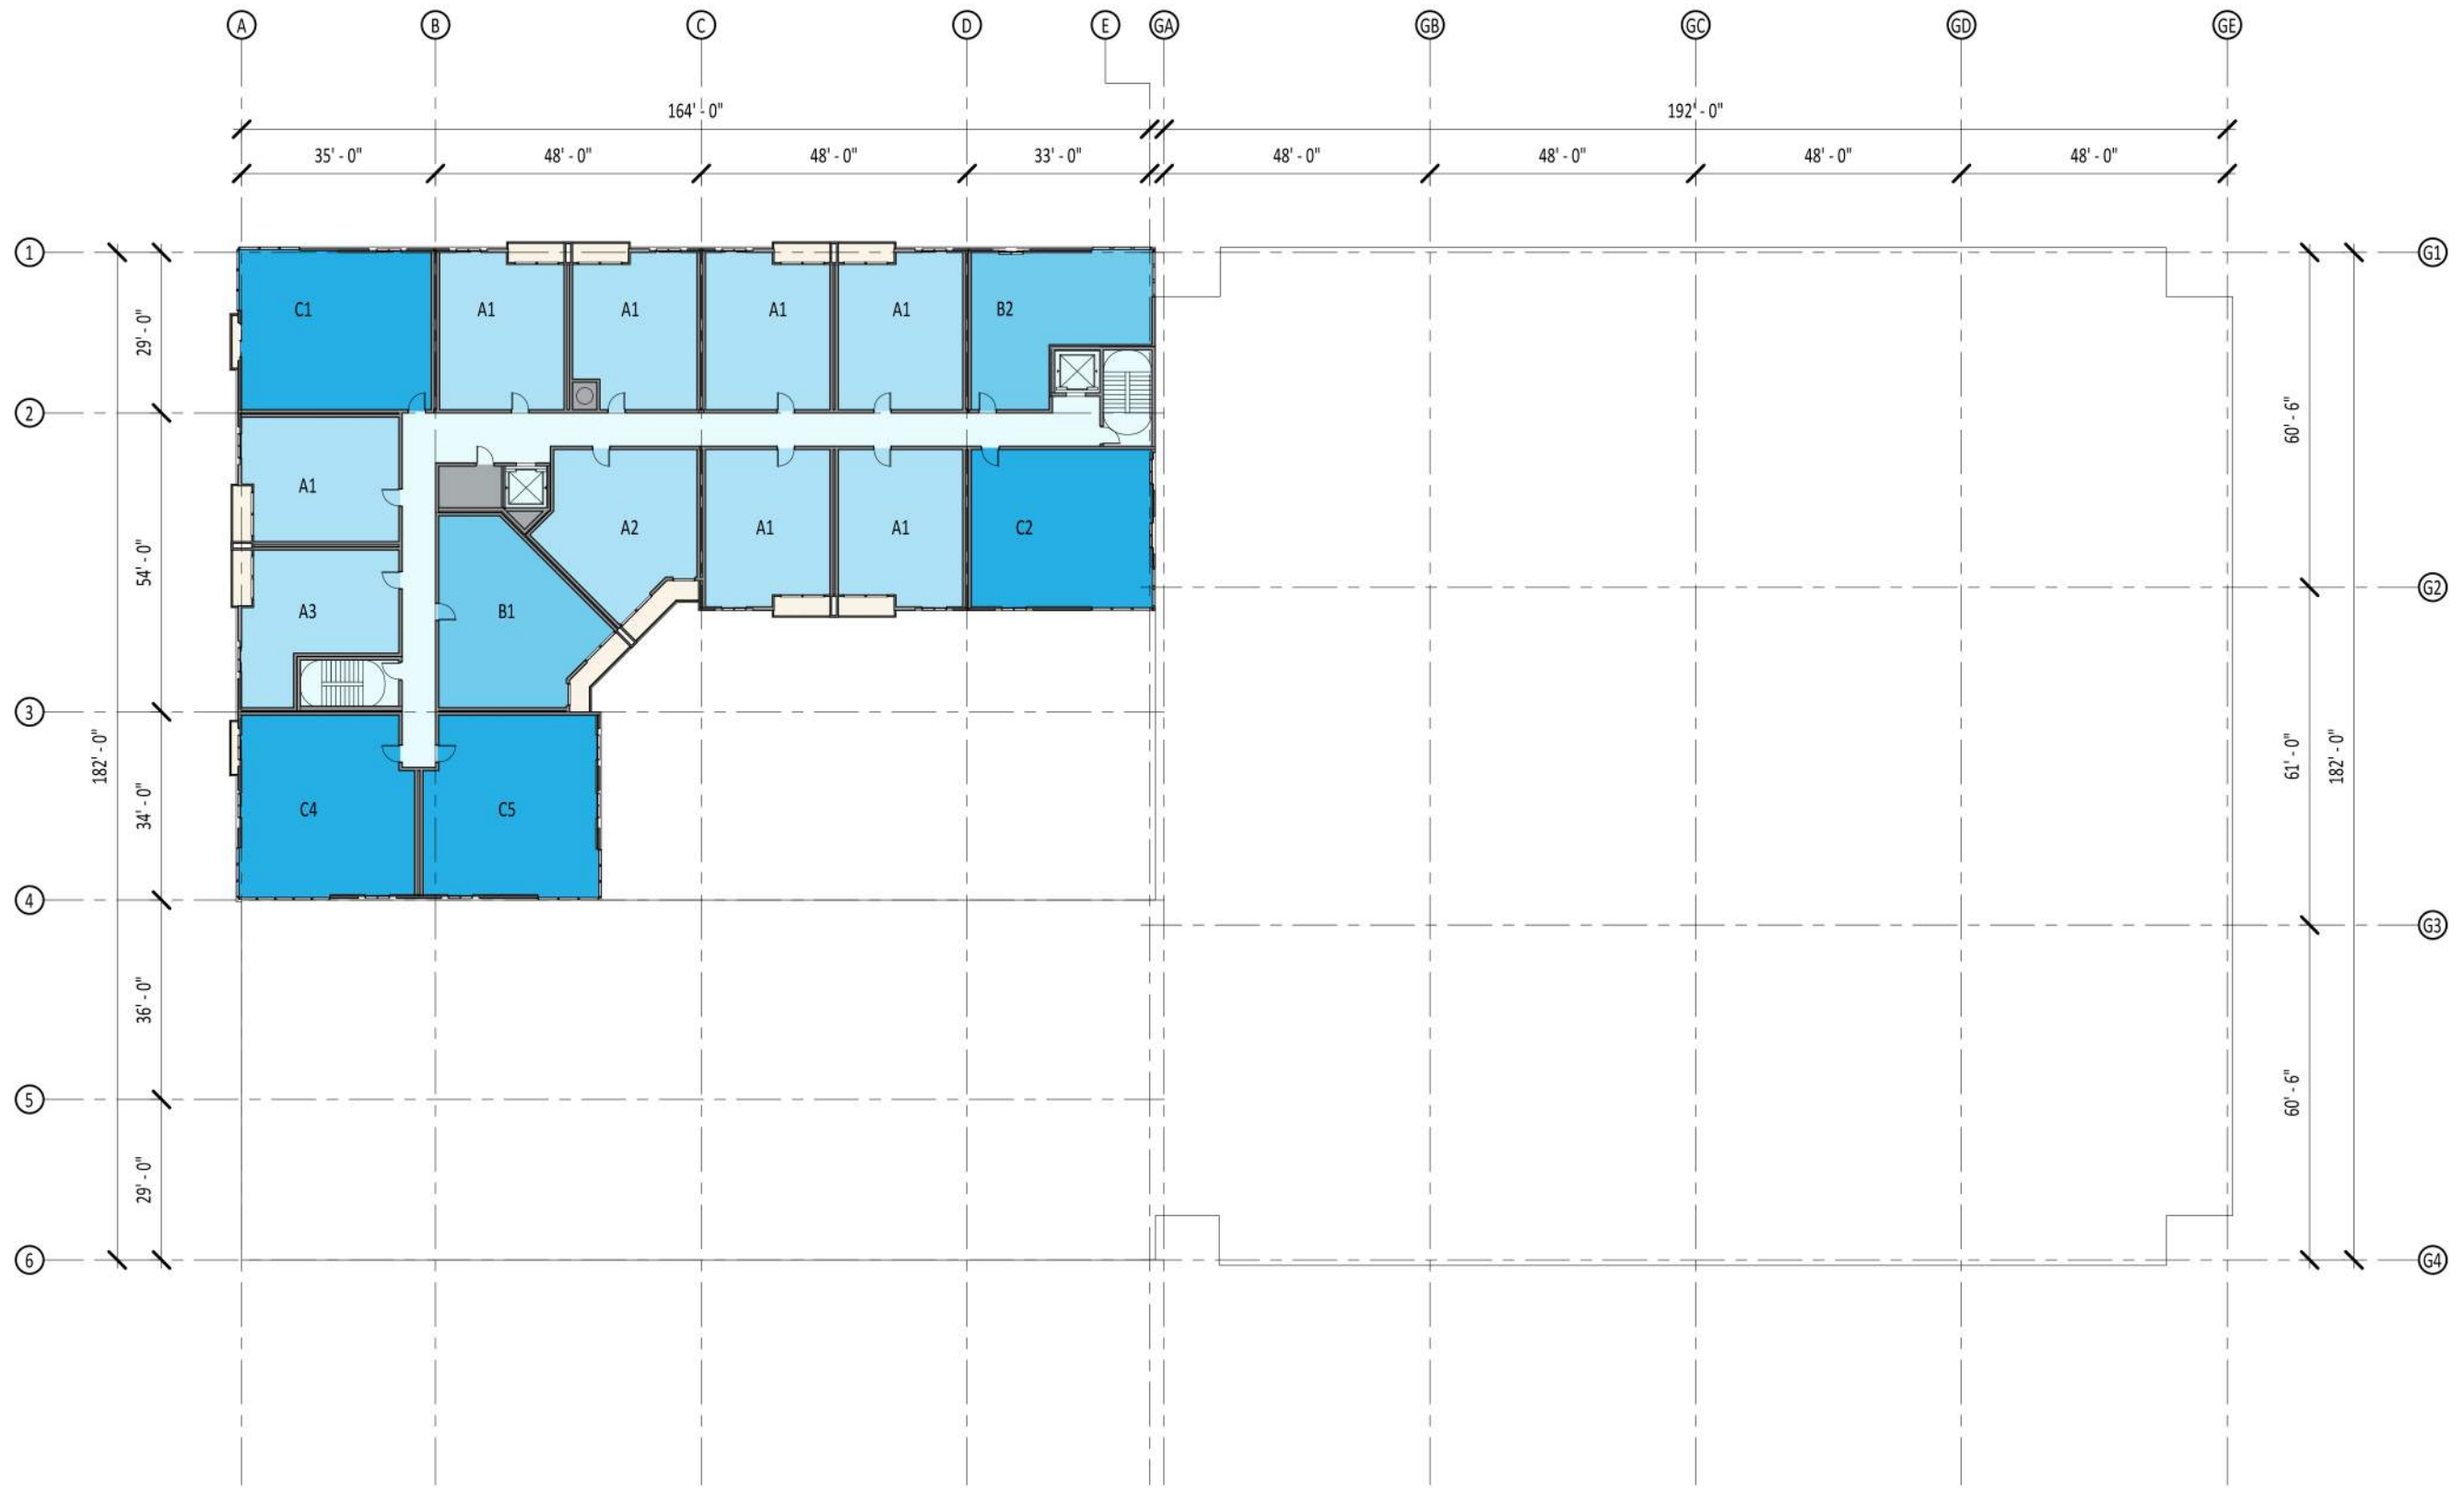


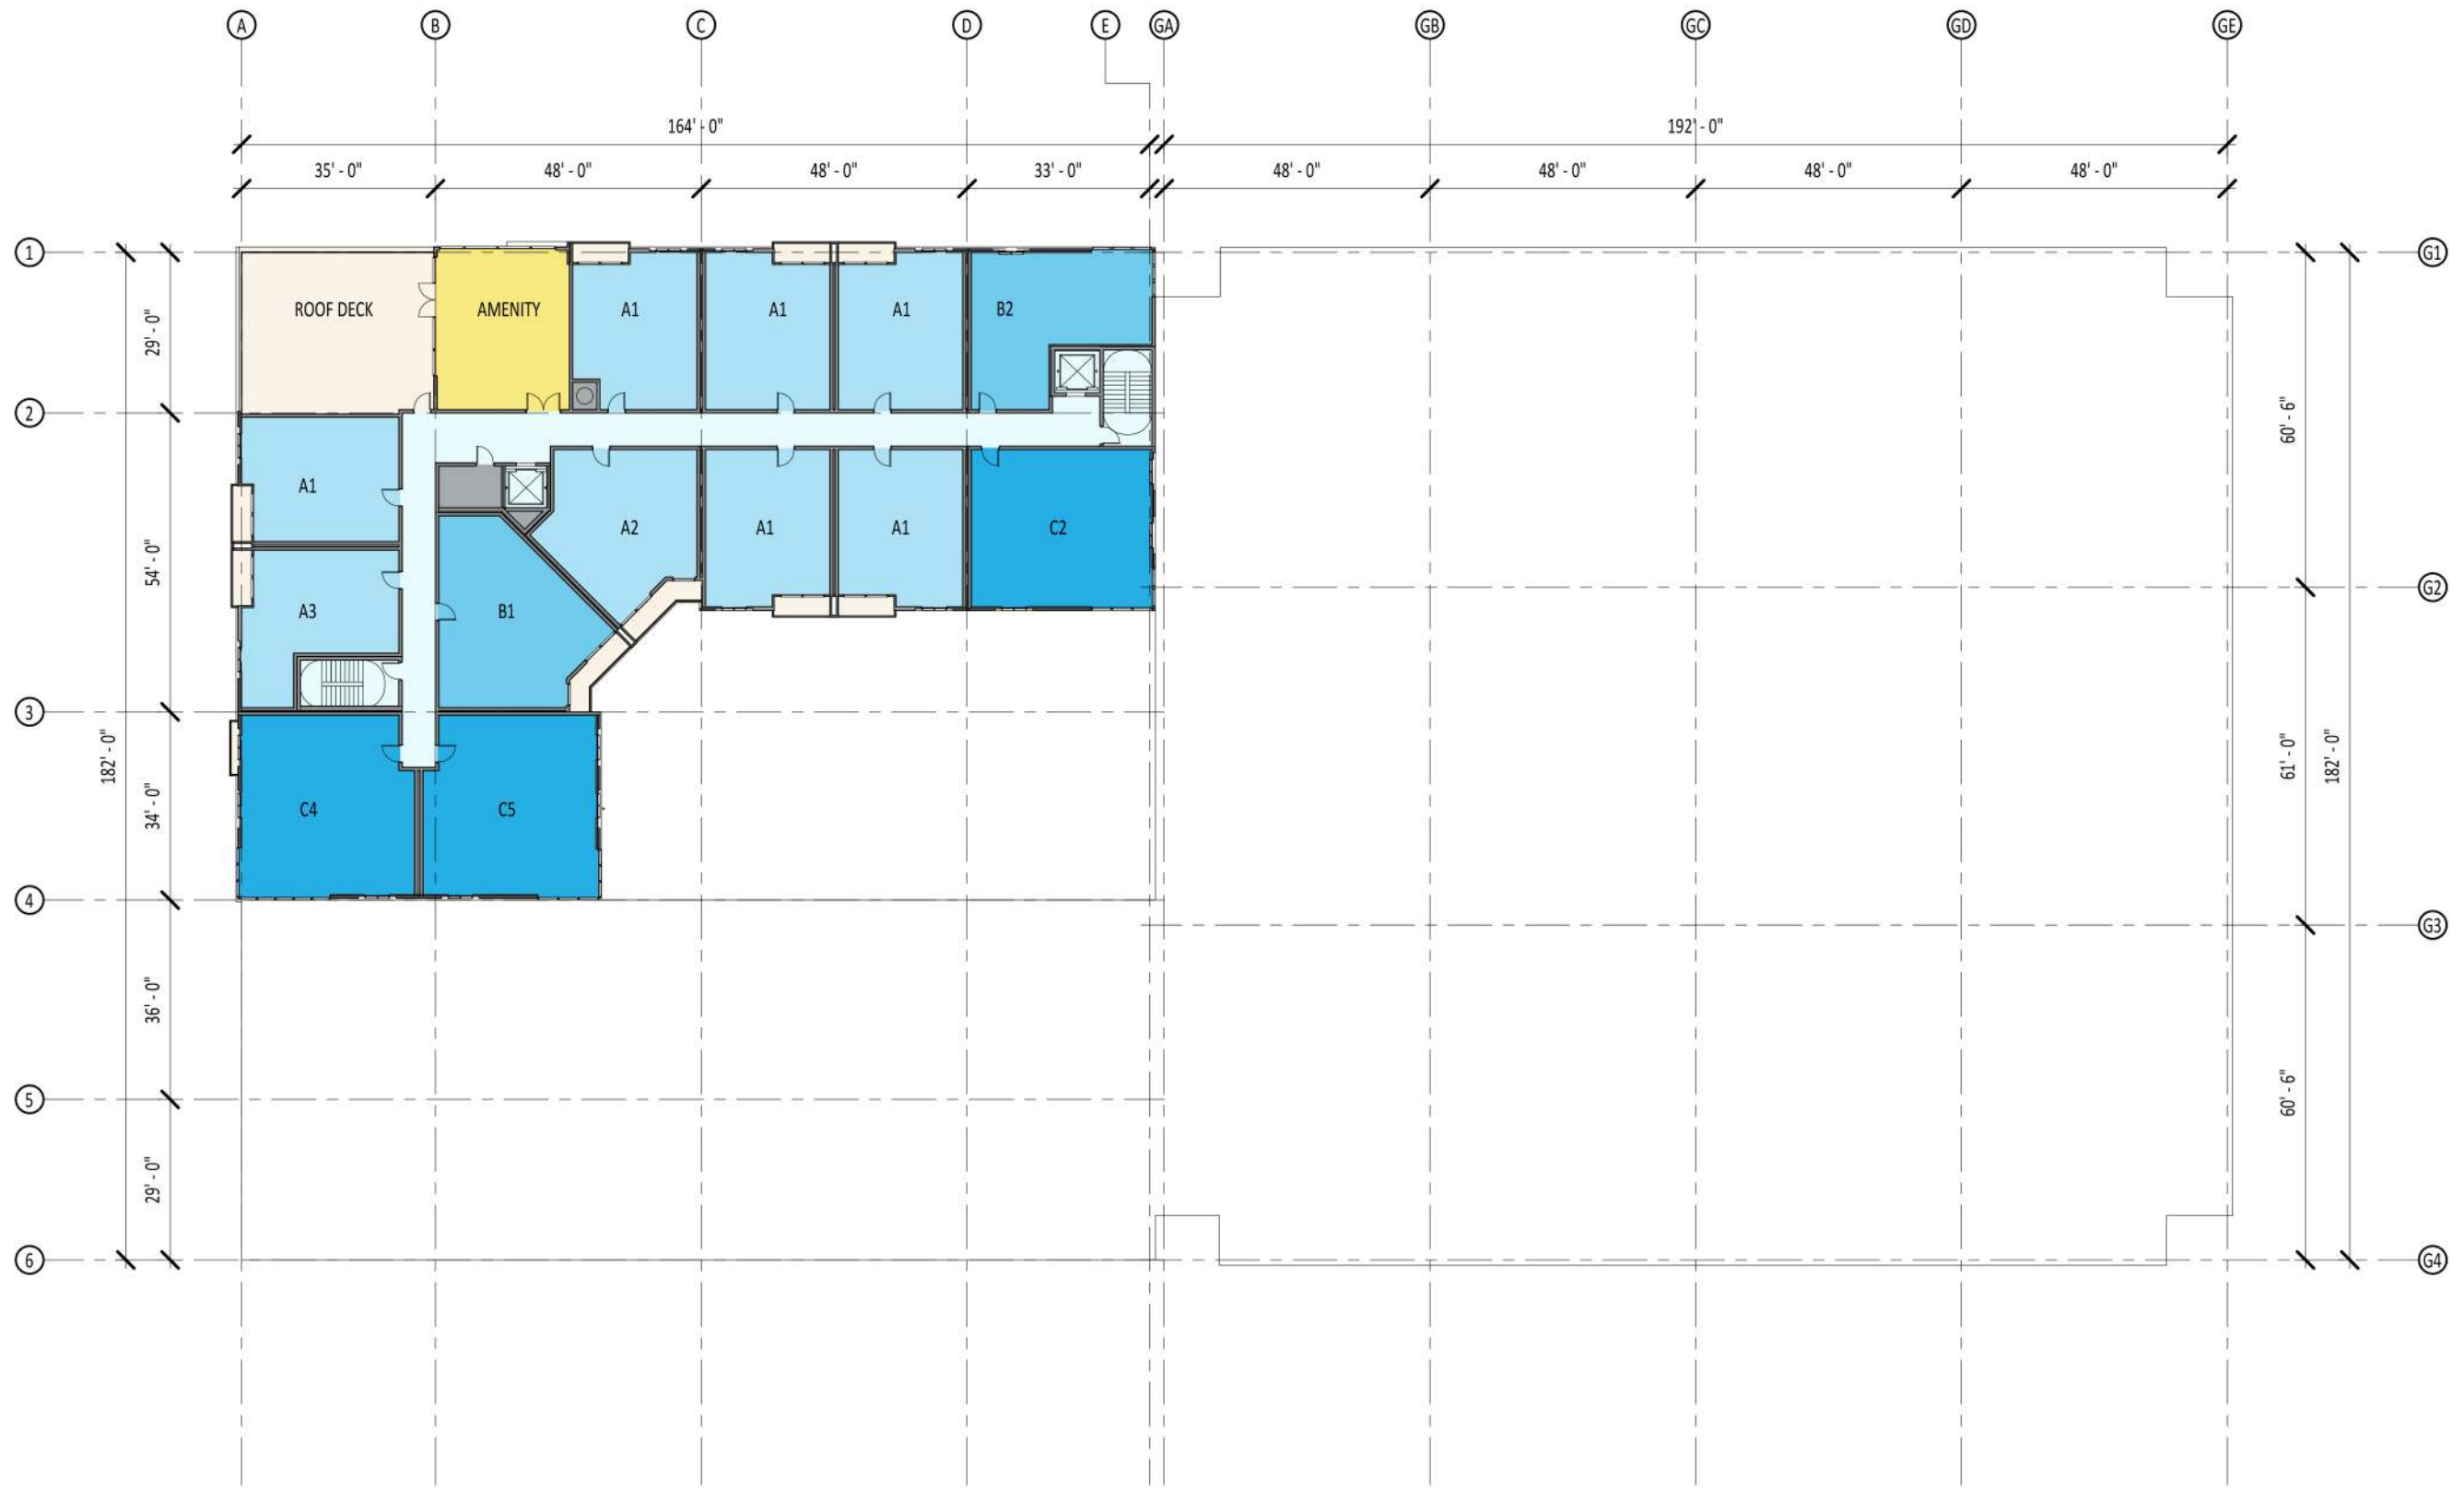

MICHIGAN CITY 11 CENTRAL | LEVEL 12

SCALE: 1/32" = 1'-0" | 07.01.2022




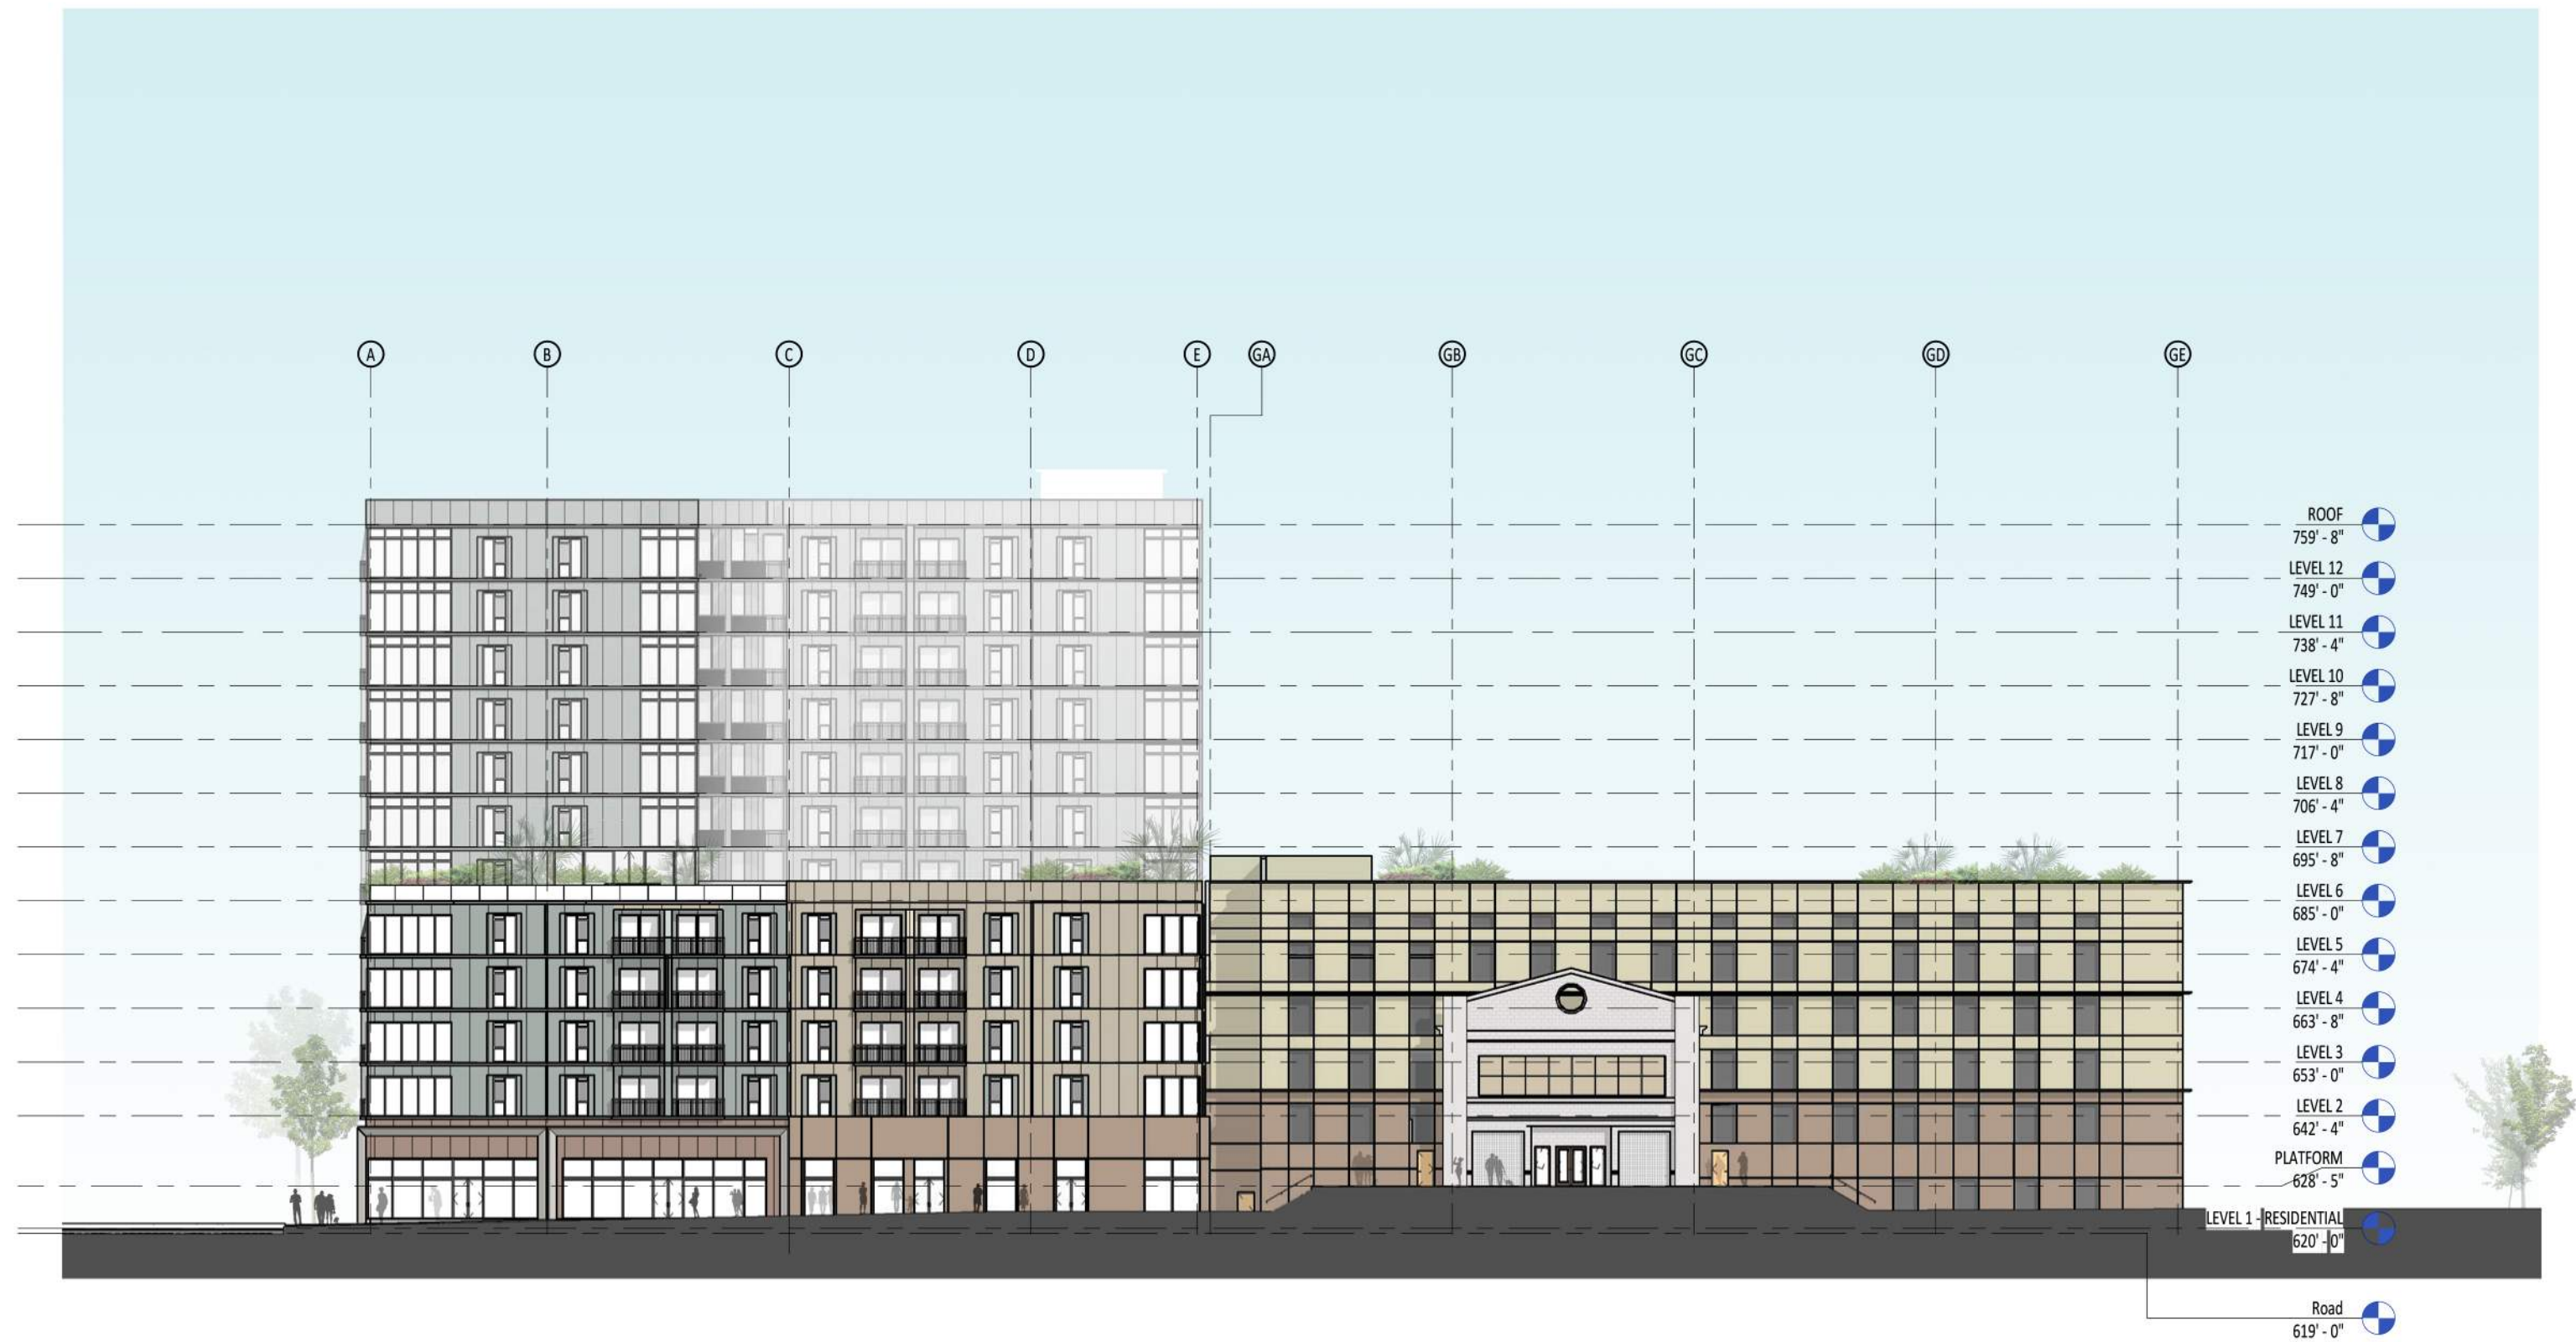

MICHIGAN CITY 11 CENTRAL | SOUTH ELEVATION

SCALE: 1/32" = 1'-0" | 07.01.2022




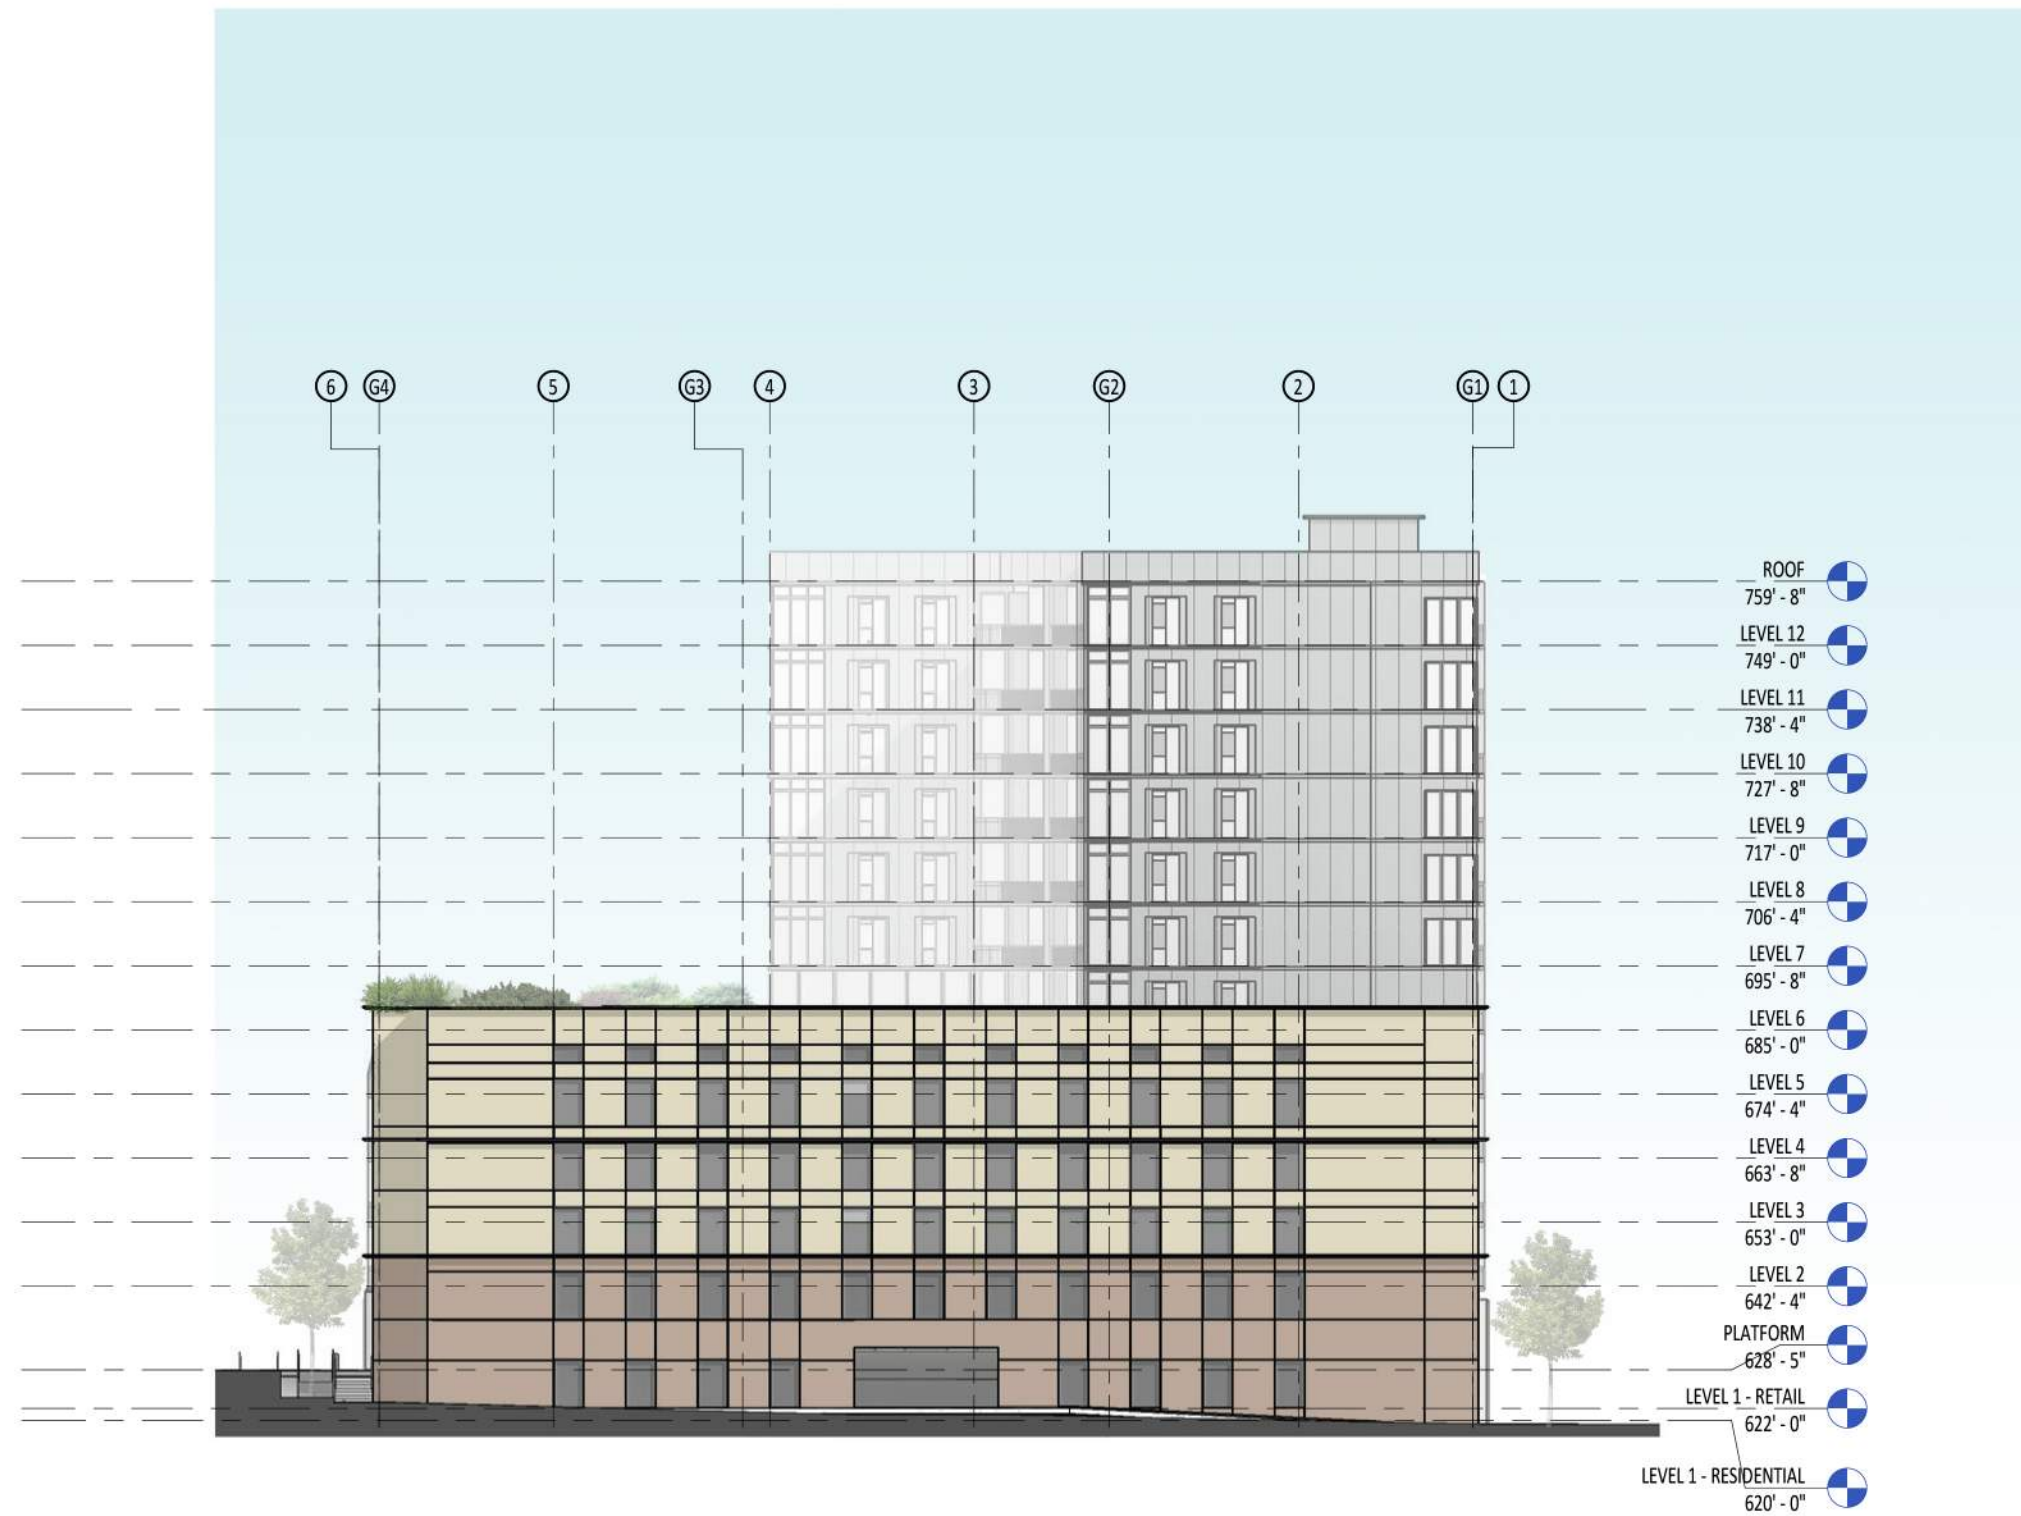

MICHIGAN CITY 11 CENTRAL | EAST ELEVATION

SCALE: 1/32" = 1'-0" | 07.01.2022



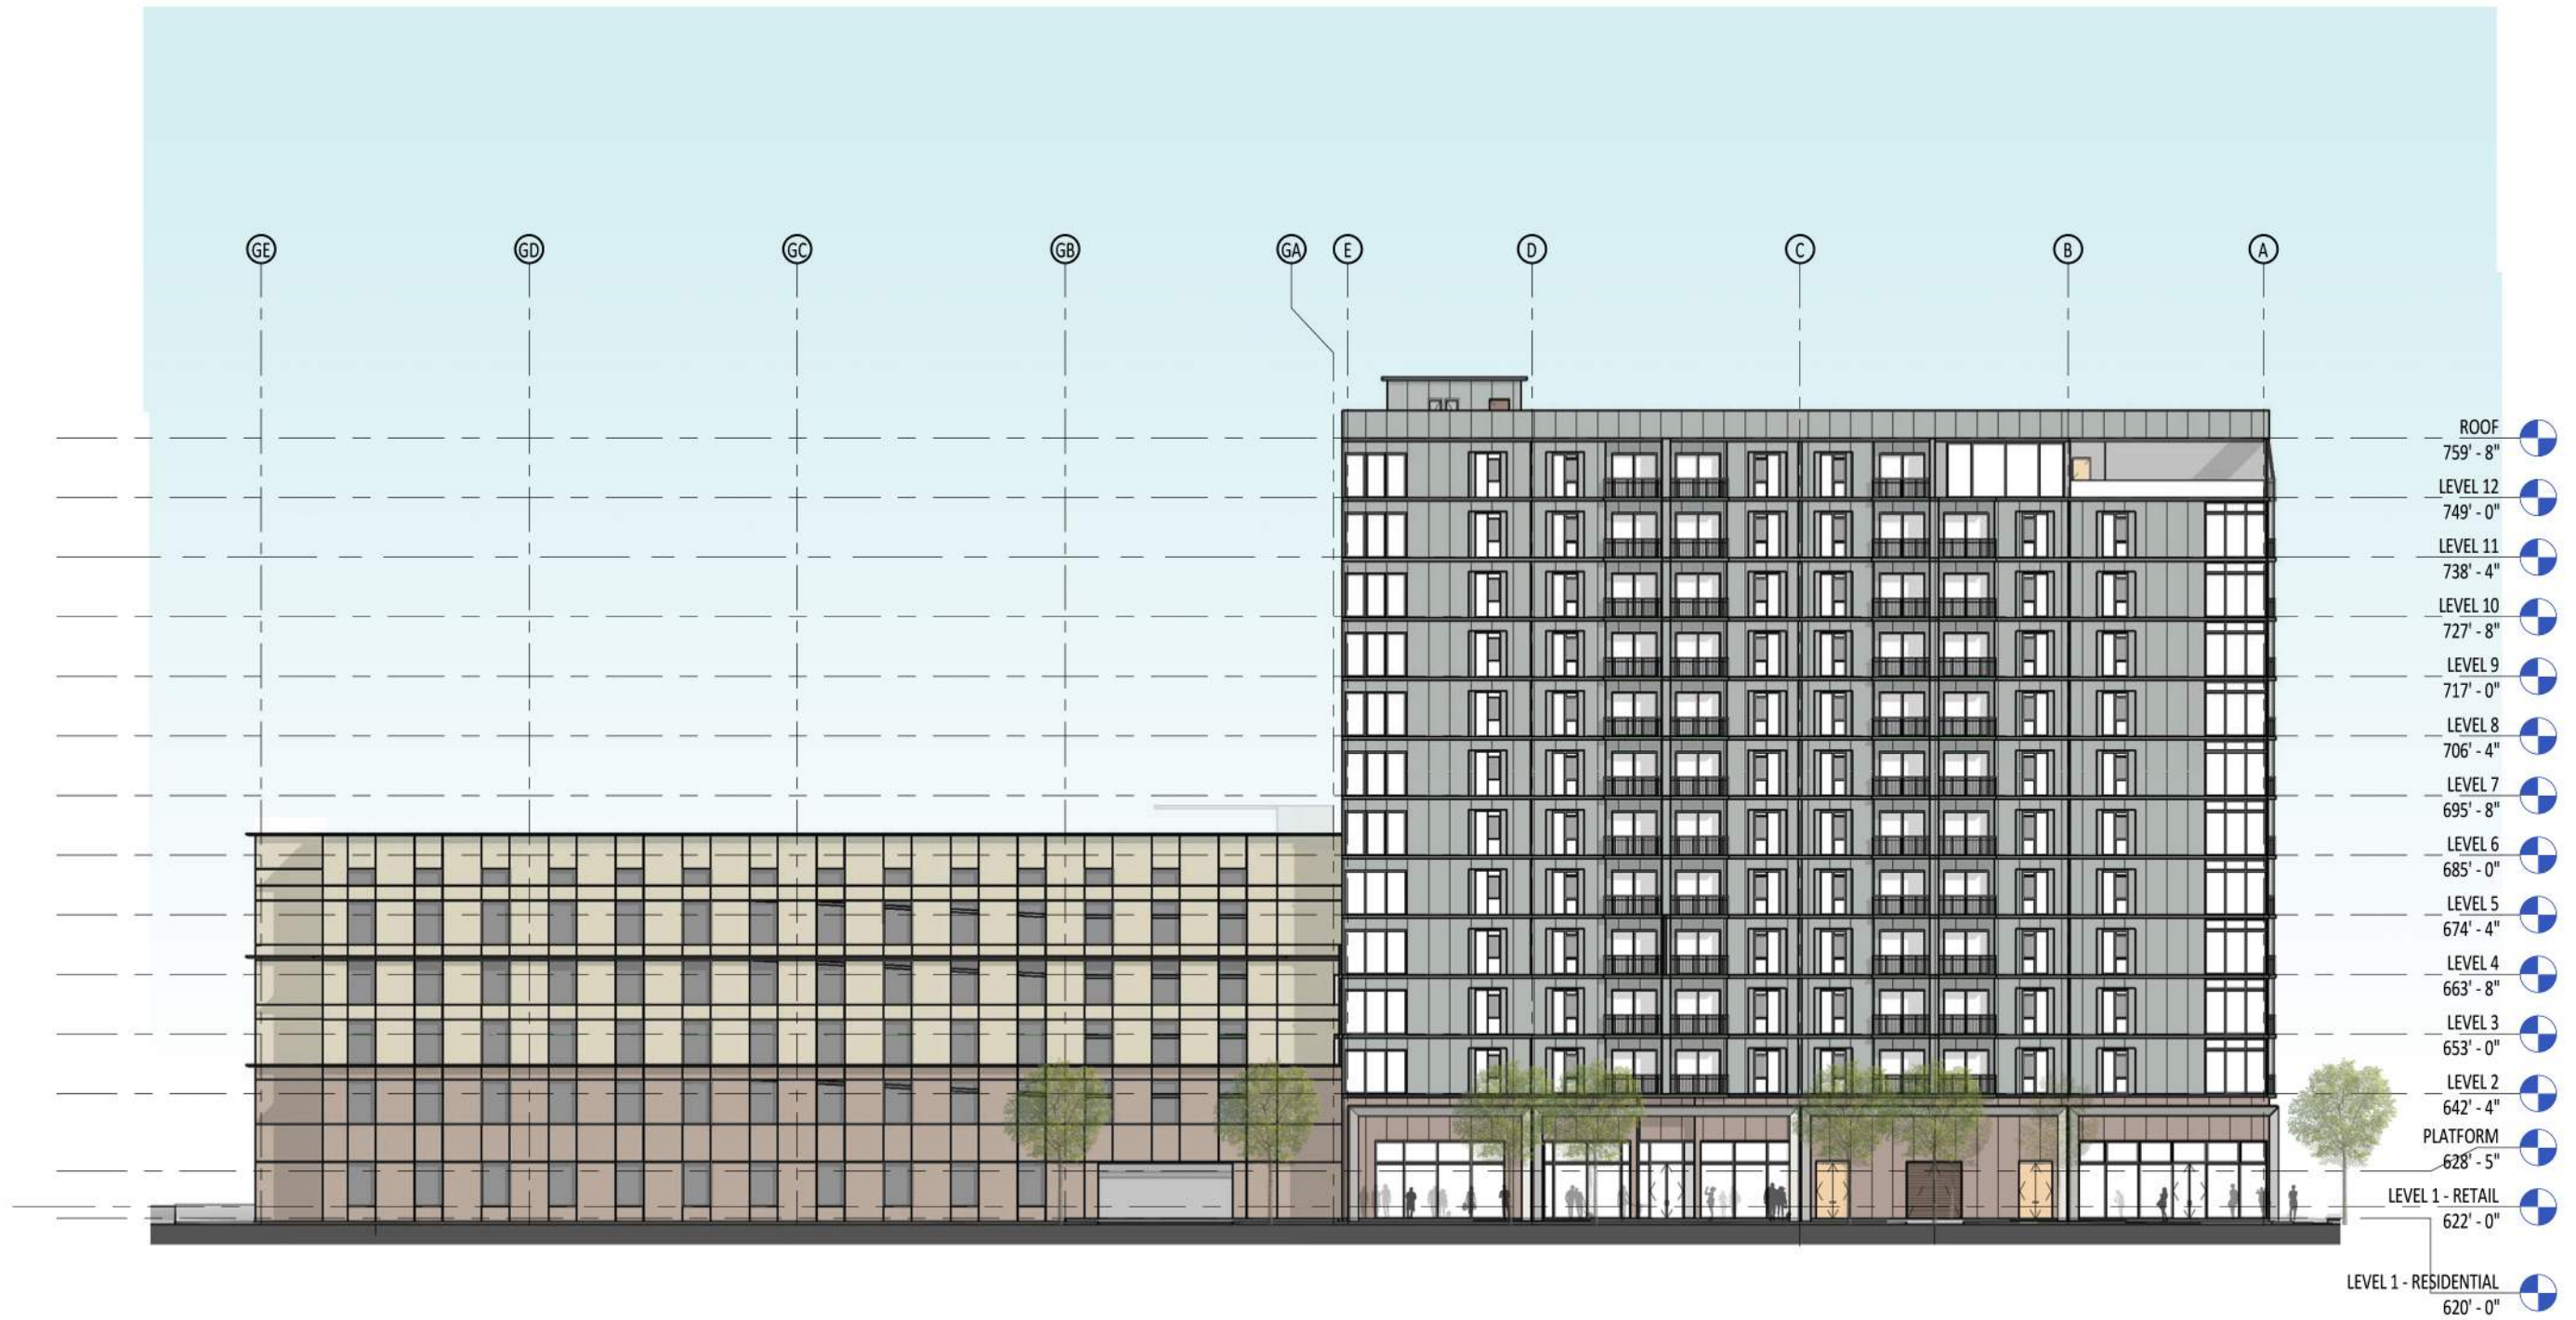

MICHIGAN CITY 11 CENTRAL | NORTH ELEVATION


SCALE: 1/32" = 1'-0" | 07.01.2022





MICHIGAN CITY 11 CENTRAL | WEST ELEVATION

SCALE: 1/32" = 1'-0" | 07.01.2022

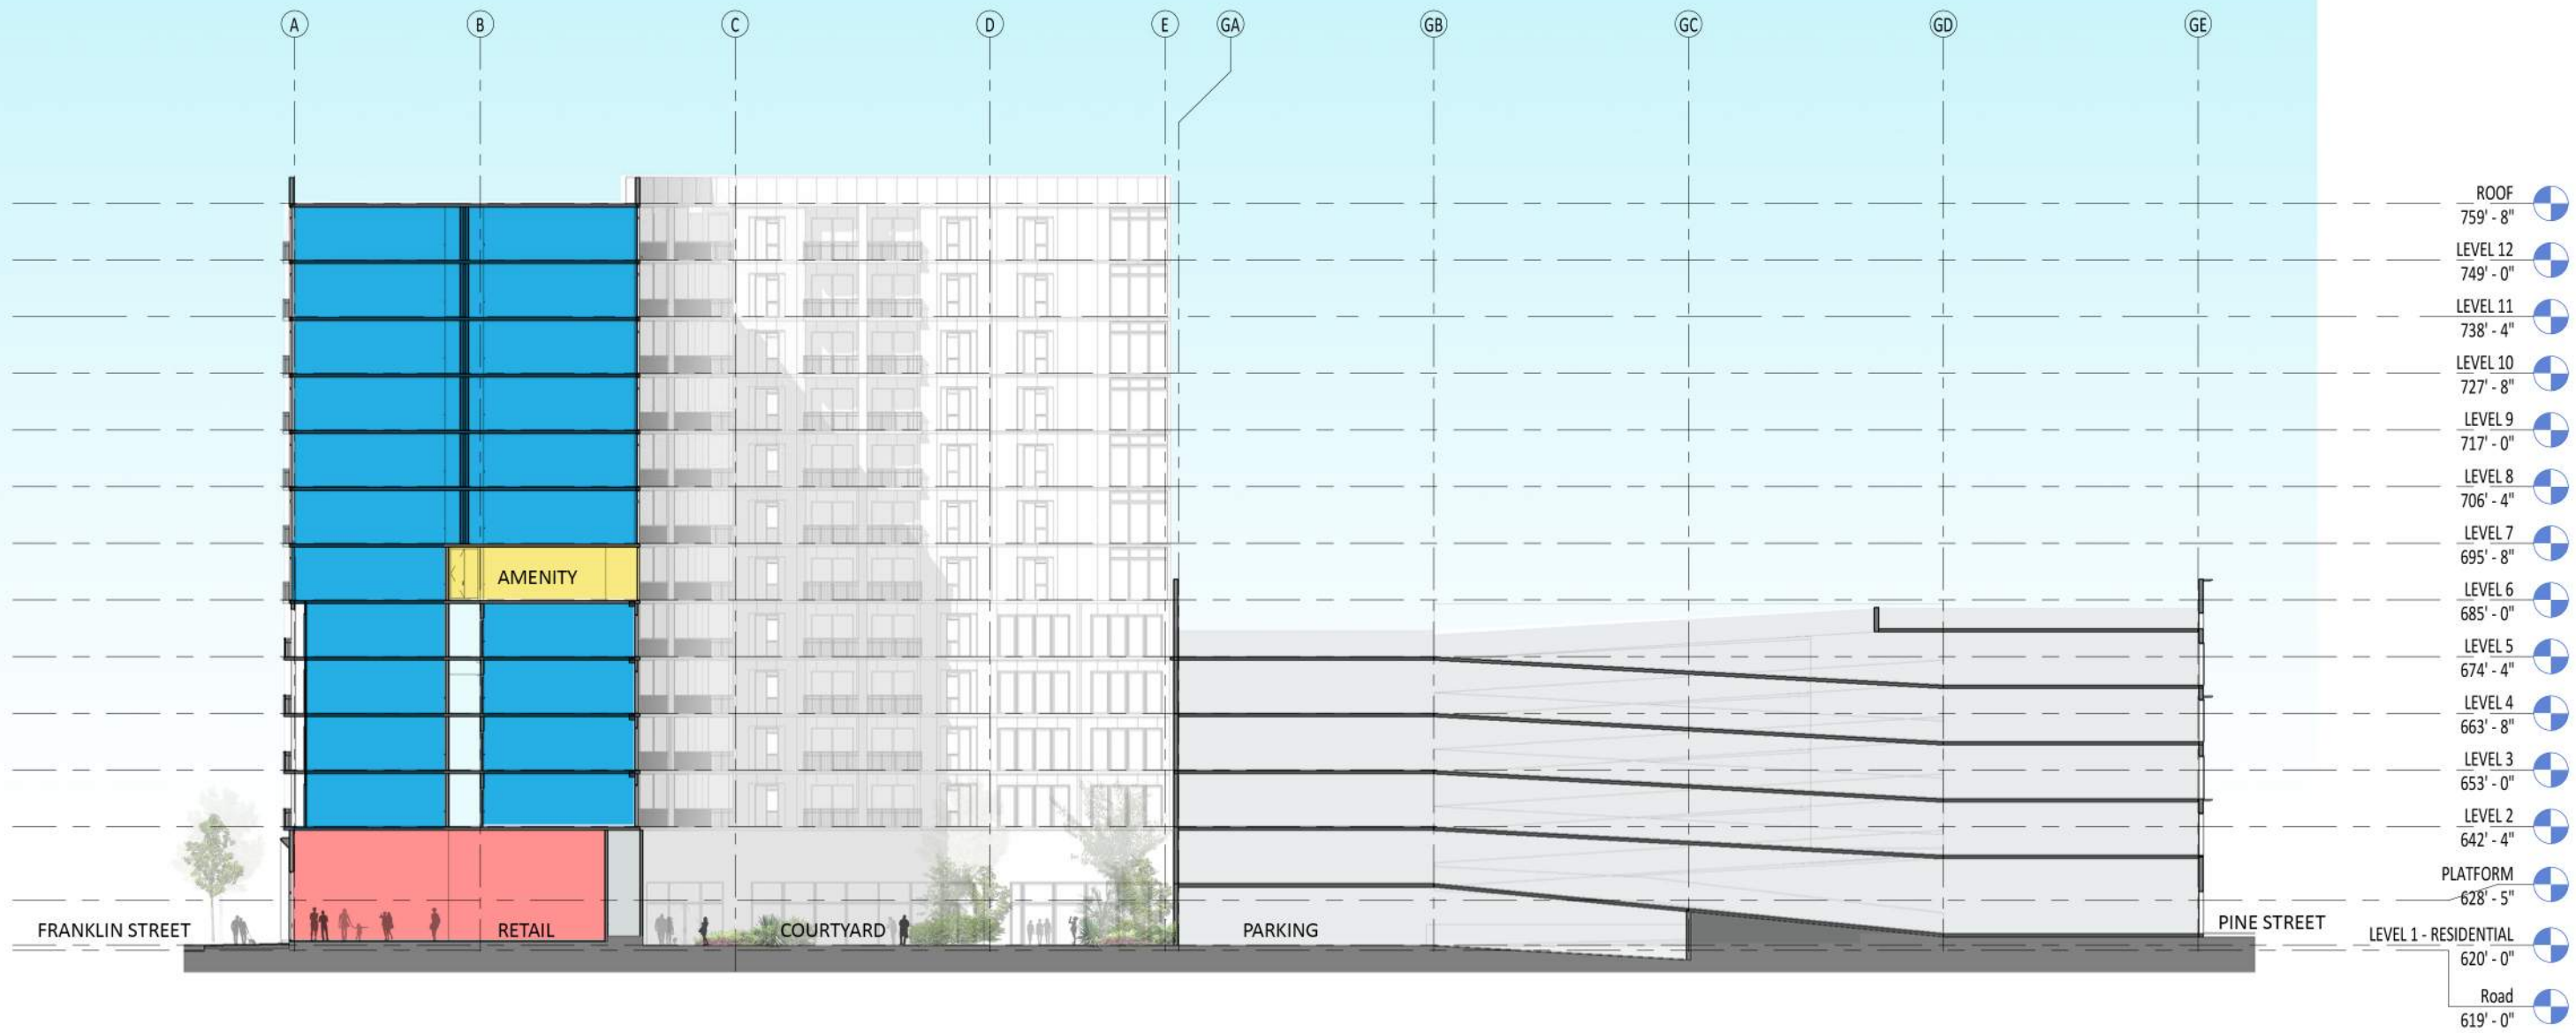

MICHIGAN CITY 11 CENTRAL | SECTION

SCALE: 1/32" = 1'-0" | 07.01.2022



MICHIGAN CITY 11 CENTRAL | SECTION 2

SCALE: 1/32" = 1'-0" | 07.01.2022



MICHIGAN CITY 11 CENTRAL | PERSPECTIVE  
SCALE: | 07.01.2022