

INDOT LaPorte District 2020 Traffic Closure/Restriction Form

Revised August 6, 2020

Date: 3/29/2022 Submitter: Walsh-Herzog (Kevin Kegebein) Phone: 312-656-0853

Contract #: DT-01 Route: 12 County: Lake/Porter

Impact to Traffic: CLOSURE RESTRICTION
Near City/Town/ Landmark: Michigan City, US 12/County Line Road

Restriction/Closure Details: 14 calendar day closure for new crossing and culvert work.

Maximum Vehicle Size and/or Weight Dimensions allowable through the Work Site safely: None.

Specific Location of Work Site: US 12 and NICTD rail crossing.

Length of Road Affected: 600'

Purpose of Closure/Restrict: 14 calendar day closure for new crossing and culvert work.
(Project Type: R, RS, B, Culvert etc.)

Start Date/Time: 5/12/2022 7:00 A.M. End Date/Time: 5/26/2022 6:59 A.M.

Restriction Hours: None Contract Completion Date: 2/15/2024

Official Detour (Restriction as start/end points): See attached drawing. Dtr Length: 7.5 Miles

Additional Information: _____

Instructions: This information is to be emailed **ONE WEEK PRIOR** to the start of the work. Please give **THREE WEEKS PRIOR** for railroad work. This information is passed to the Department of Revenue to assist in reroute of OS/OW vehicles:

aparkhouse@indot.in.gov, cbajek@indot.in.gov, astanley@indot.in.gov, lahuffman@indot.in.gov Tel: **(219) 325-7455**


All restrictions are to be reported **NO EXCEPTIONS**. It is the responsibility of the project engineer, supervisor, or INDOT Sub-district and/or Unit Foreman, to contact all local community services of the above work prior to the start of project. Please fill this section out prior to submittal.

Community Service Notification _____ (Duty of PE/PS/Foreman, etc.)

Fire	<u>Michigan City Fire Department, Pines Township Fire Department</u>	Date	<u>4-14-22</u>
Police	City <u>Michigan City Police Department</u>	Date	<u>4-14-22</u>
	County <u>La Porte County Sheriff (Michigan City) Dispatch</u>	Date	<u>4-14-22</u>
	State <u>IN State Police Crown Point</u>	Date	<u>4-14-22</u>
Ambulance	<u>Laporte County EMS</u>	Date	<u>4-14-22</u>
Schools	<u>Pine Elementary School, Michigan City Area Schools, Marquette Catholic HS</u>	Date	<u>4-14-22</u>
Postal Service	<u>Town of Pines, Michigan City Washington St. & St. John Rd.</u>	Date	<u>4-18-22</u>
INDOT	<u>Lauren Huffman</u>		<u>4-18-22</u>

TO MILLENNIUM STATION

TO SOUTH BEND AIRPORT

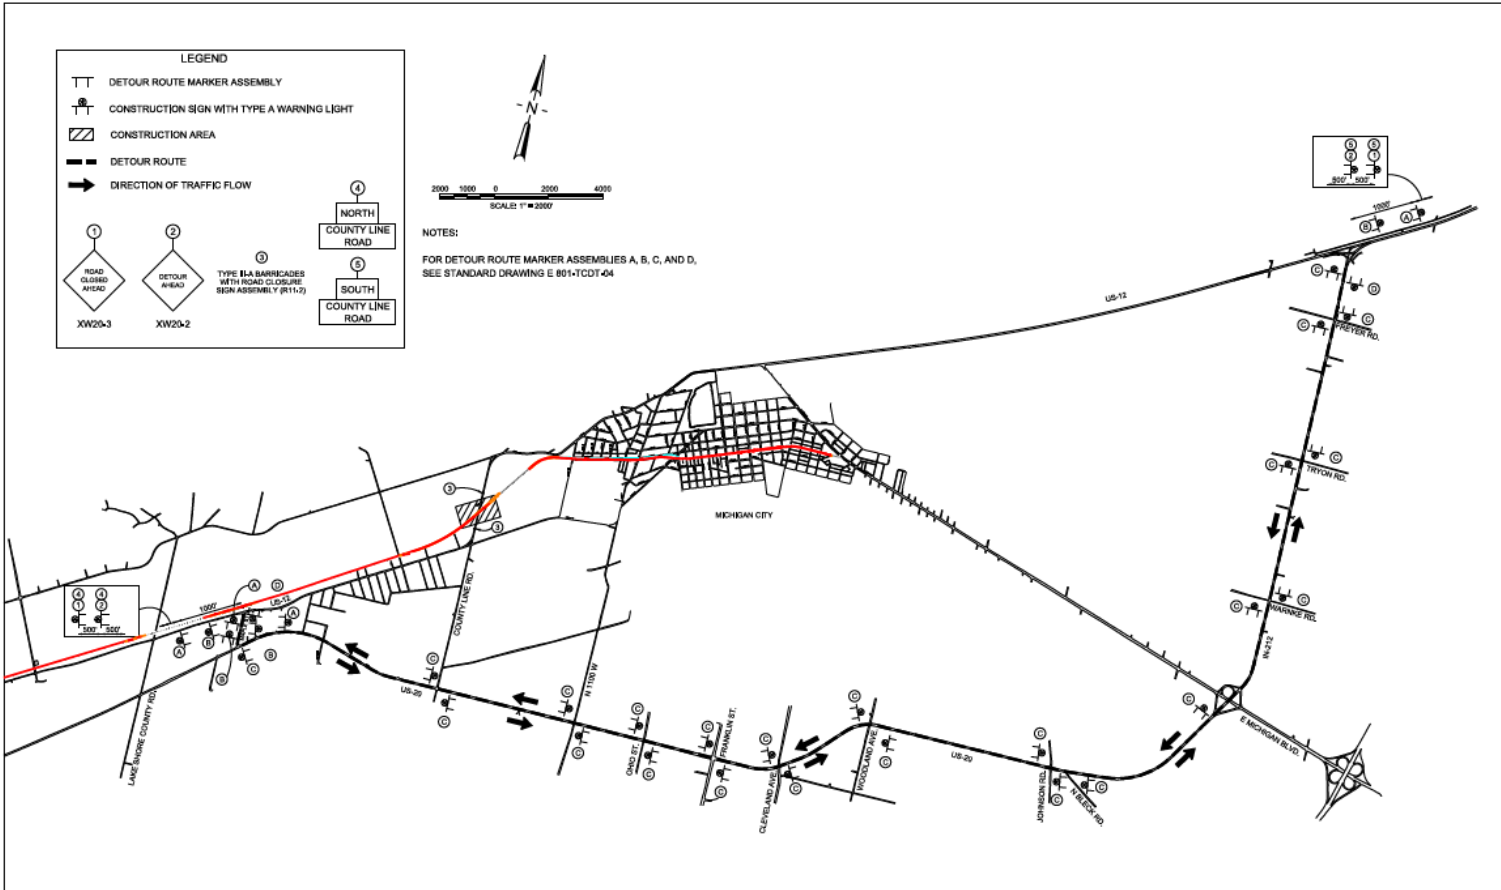

LEGEND

- TT DETOUR ROUTE MARKER ASSEMBLY
- Ⓢ CONSTRUCTION SIGN WITH TYPE A WARNING LIGHT
- ▨ CONSTRUCTION AREA
- DETOUR ROUTE
- ➔ DIRECTION OF TRAFFIC FLOW


① ROAD CLOSED AHEAD (XW20-3)

② DETOUR AHEAD (XW20-2)

③ TYPE B/A BARRICADES WITH ROAD CLOSURE SIGN ASSEMBLY (R11-7)

④ NORTH COUNTY LINE ROAD

⑤ SOUTH COUNTY LINE ROAD

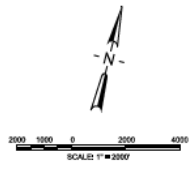

NOTES:
FOR DETOUR ROUTE MARKER ASSEMBLIES A, B, C, AND D, SEE STANDARD DRAWING E 801-TCDD-04

PLOT DATE: 6/30/2021 3:28:21 PM g2mwr

DRAWING MOT-324 OF MOT-325

 <small>301 S. Wacker Drive, Suite 1400 Chicago, IL 60601 TEL: 312.851.7700 www.aecom.com</small>	 PATRICK ENGINEERING	<table border="1"> <tr><th>ISSUE</th><th>DATE</th><th>DESCRIPTION</th><th>SIGNATURE</th><th>DATE</th></tr> <tr><td>2</td><td>11/11/2021</td><td>ISSUED FOR CONSTRUCTION</td><td></td><td></td></tr> <tr><td>1</td><td>07/06/2021</td><td>ISSUED FOR REVIEW</td><td></td><td></td></tr> </table>	ISSUE	DATE	DESCRIPTION	SIGNATURE	DATE	2	11/11/2021	ISSUED FOR CONSTRUCTION			1	07/06/2021	ISSUED FOR REVIEW			 LINE BOLENDER <small>No. 119000621 STATE OF INDIANA PROFESSIONAL ENGINEER</small>	 NICD <small>NORTHERN INDIANA COMMUTER TRANSPORTATION DISTRICT 33 East Highway 12 Chesterton, Indiana 46304</small>	 DOUBLE TRACK N.W.I. <small>Connectivity for Accelerated Growth MICHIGAN CITY TO GARY, INDIANA</small>	<table border="1"> <tr><td>DESIGNED:</td><td>PEL/MWR</td></tr> <tr><td>DRAWN:</td><td>PEL/MWR</td></tr> <tr><td>CHECKED:</td><td>PIB-JJC</td></tr> <tr><td>DATE:</td><td>07/06/2021</td></tr> </table>	DESIGNED:	PEL/MWR	DRAWN:	PEL/MWR	CHECKED:	PIB-JJC	DATE:	07/06/2021	<small>NICTD - SOUTH SHORE LINE - MP 32.2 TO 38.8 DOUBLE TRACK MW</small> DETOUR PLAN COUNTY LINE RD. <table border="1"> <tr><td>FILENAME:</td><td>DT_DWS_MOT-SH4.mxd</td><td>SHEET</td><td>210 OF 287</td></tr> <tr><td>SCALE:</td><td>AS NOTED</td><td></td><td></td></tr> </table>	FILENAME:	DT_DWS_MOT-SH4.mxd	SHEET	210 OF 287	SCALE:	AS NOTED		
		ISSUE	DATE	DESCRIPTION	SIGNATURE	DATE																																
2	11/11/2021	ISSUED FOR CONSTRUCTION																																				
1	07/06/2021	ISSUED FOR REVIEW																																				
DESIGNED:	PEL/MWR																																					
DRAWN:	PEL/MWR																																					
CHECKED:	PIB-JJC																																					
DATE:	07/06/2021																																					
FILENAME:	DT_DWS_MOT-SH4.mxd	SHEET	210 OF 287																																			
SCALE:	AS NOTED																																					