

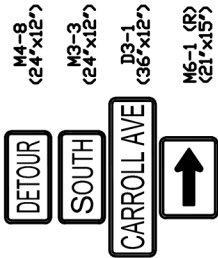
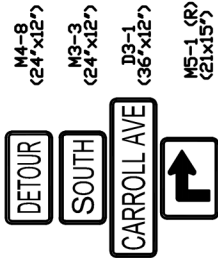
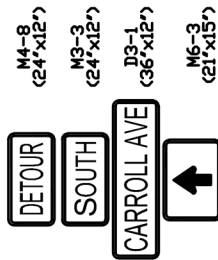


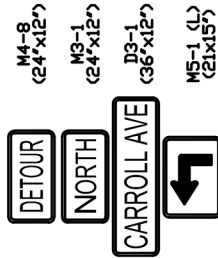

XW20-2
(36"x36")

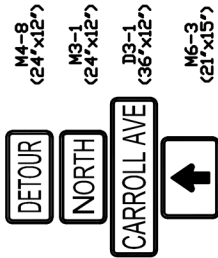

LEGEND

- Construction Sign
- Type A Construction Warning Light
- Type B Construction Warning Light
- Standard Barricade, As Noted
- Direction of Detour
- Detour Route
- Construction Area

NOTES

All Materials, Procedures, Signs, Markings, Flashers and Miscellaneous Items Shall Conform to the Requirements of the Current INDOT Standard Specifications and The Indiana Manual On Uniform Traffic Control Devices

Contractor Shall Conduct Meetings with Police Department, Fire Department, Ambulance Service and Local Schools to Define Road Closure.

See Standard Drawing E 801-TCDT for Detour Route Marker Assembly Details

See Standard Drawing E 801-TCSN for Traffic Control Sign Details.


DRAWING
CARR-201 of CARR-201

DESIGNED:	LT
DRAWN:	LT
CHECKED:	CLW
DATE:	8/23/2022

NICTD GRADE CROSSING SUPPLEMENTAL SAFETY MEASURES FOR MICHIGAN CITY QUIET ZONE



CITY OF MICHIGAN CITY
100 East Michigan Boulevard
Michigan City, IN 46360

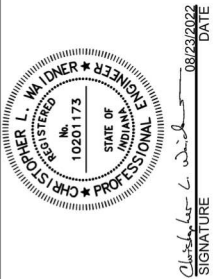

ISSUE	DATE	DESCRIPTION
1	08/23/2022	ISSUED FOR CONSTRUCTION




412 Perry St
La Porte, IN 46350
(219) 873-7100
www.vseengineering.com



303 E. Wacker Drive, Suite 1400
Chicago, IL 60601
TEL: (312) 373-7700
www.aecom.com

FILENAME	CARR-201 of CARR-201
SCALE	NTS

SHEET
50 OF 52

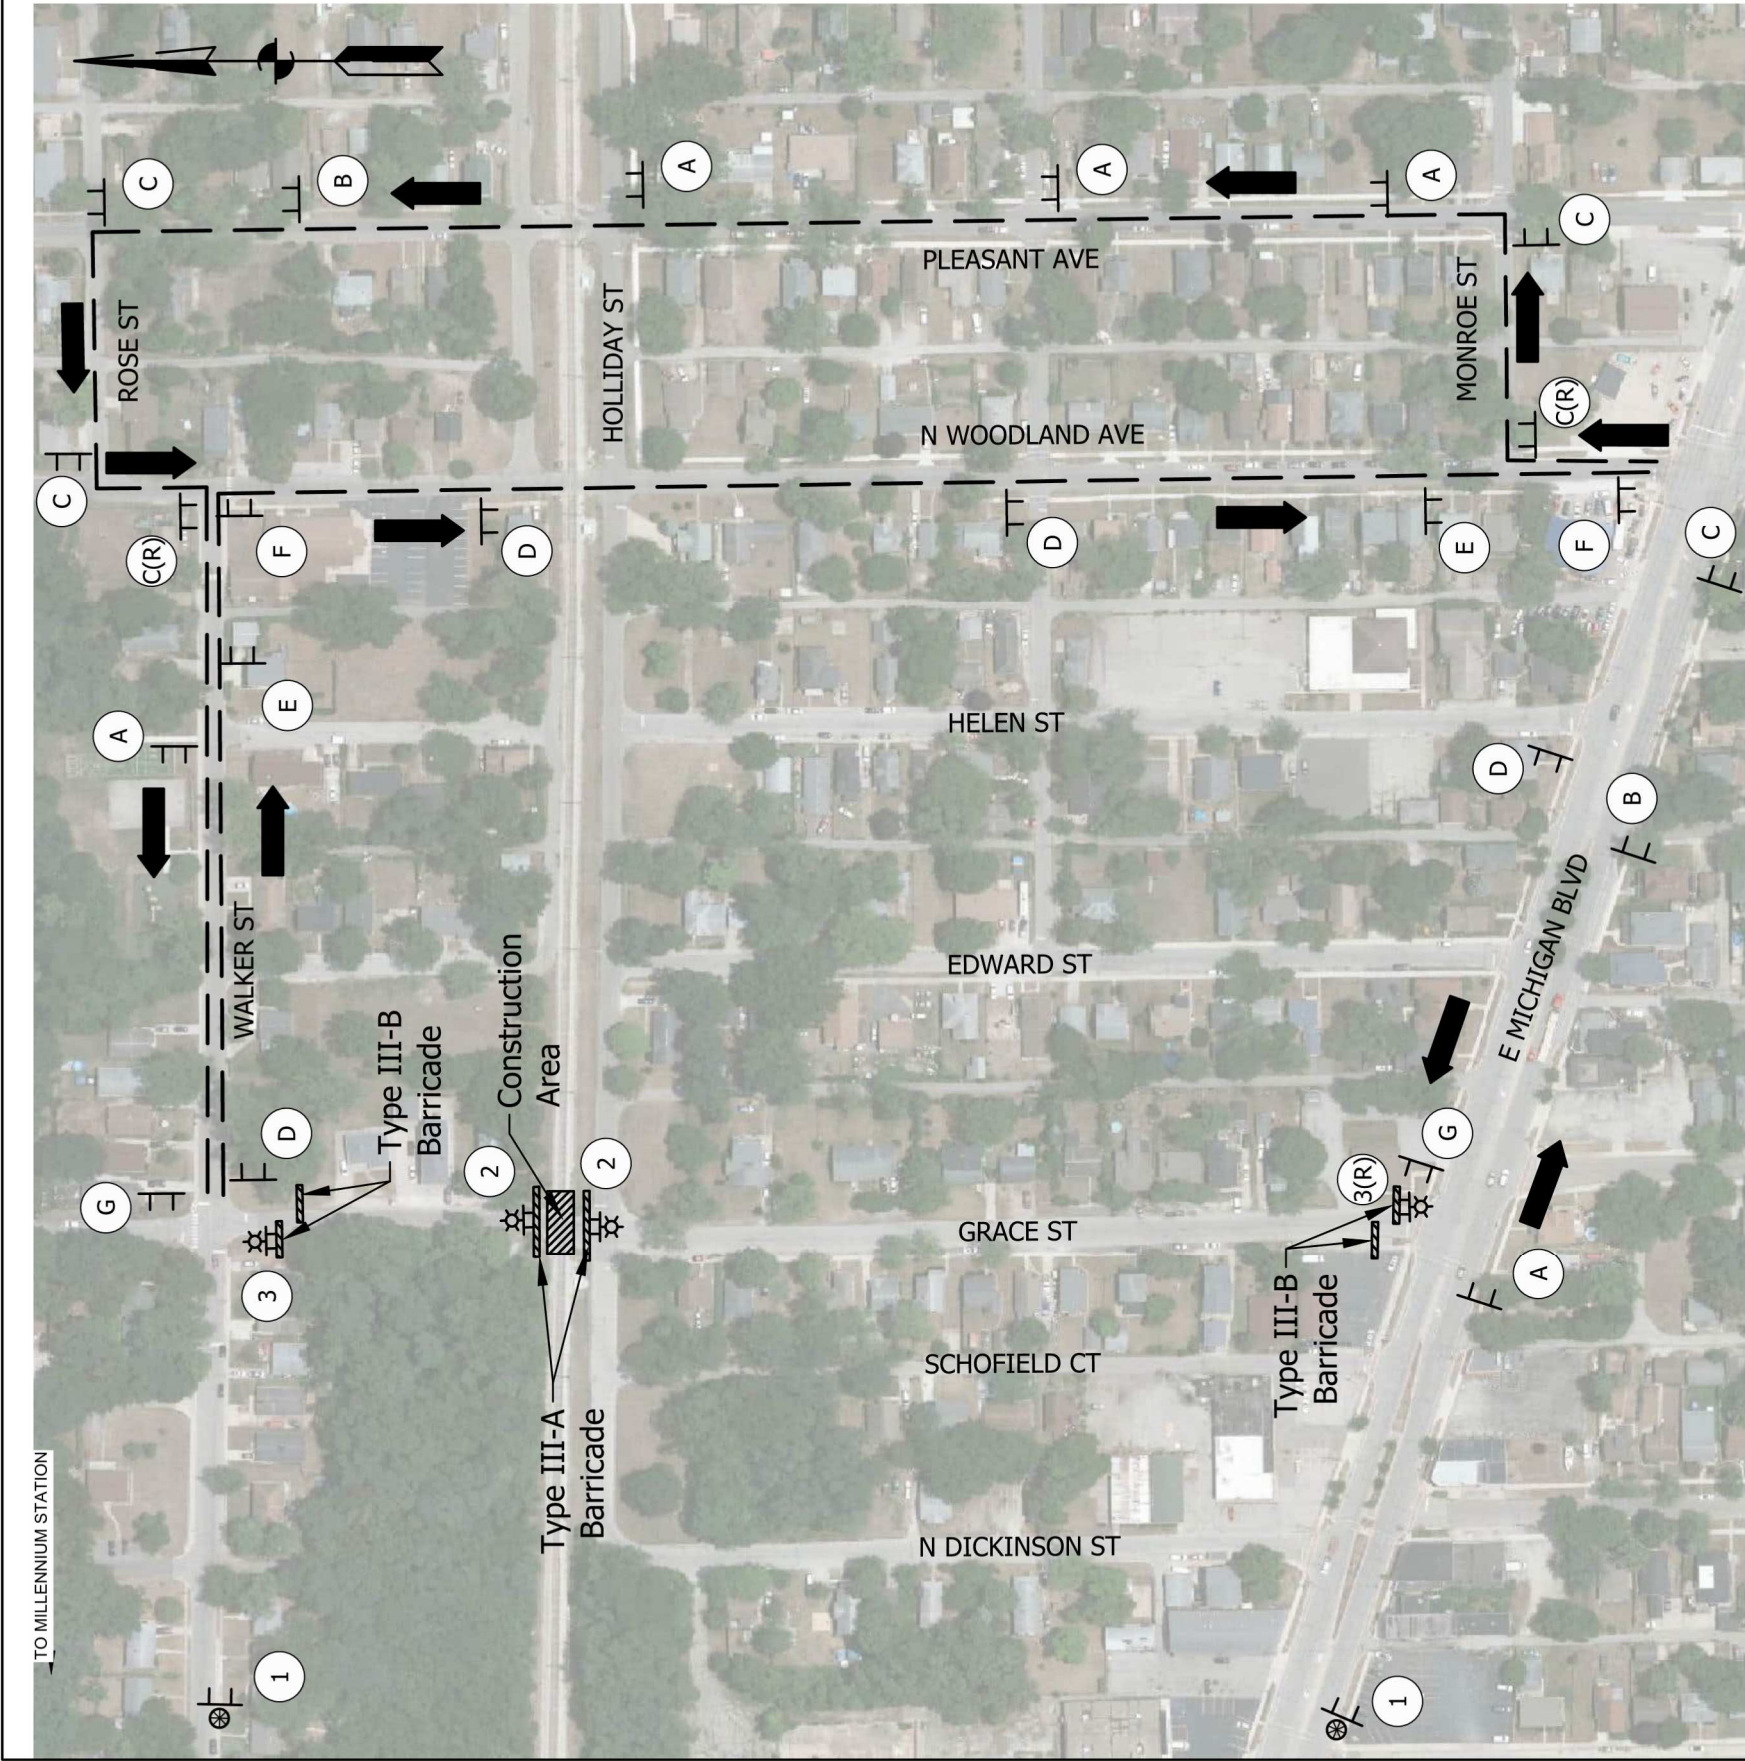


XW20-2
(36"x36")


1

2


3

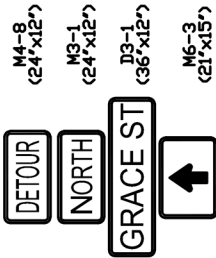


A

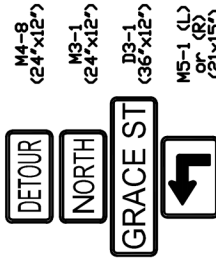


B

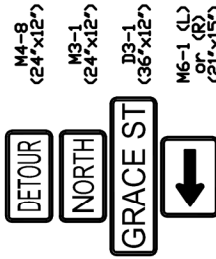


C

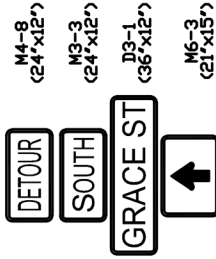


D

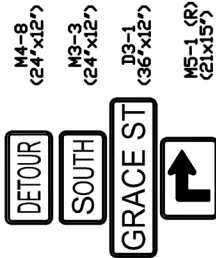

E

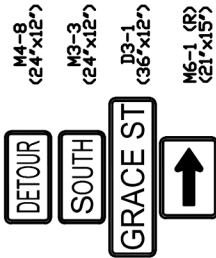

F

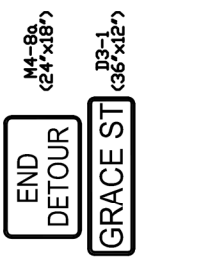

G

LEGEND

- Construction Sign
- Type A Construction Warning Light
- Type B Construction Warning Light
- Standard Barricade, As Noted
- Direction of Detour
- Detour Route
- Construction Area


NOTES

All Materials, Procedures, Signs, Markings, Flashers and Miscellaneous Items Shall Conform to the Requirements of the Current INDOT Standard Specifications and The Indiana Manual On Uniform Traffic Control Devices
Contractor Shall Conduct Meetings with Police Department, Fire Department, Ambulance Service and Local Schools to Define Road Closure.
See Standard Drawing E 801-TCDT for Detour Route Marker Assembly Details
See Standard Drawing E 801-TCSN for Traffic Control Sign Details.

DRAWING
GRAC-201 of GRAC-201

DESIGNED:	LT
DRAWN:	LT
CHECKED:	CLW
DATE:	8/23/2022
FILENAME	GRACE ST MOT
SCALE	NTS



NICTD GRADE CROSSING
SUPPLEMENTAL SAFETY MEASURES
FOR
MICHIGAN CITY QUIET ZONE

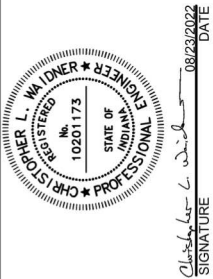

ISSUE	DATE	DESCRIPTION
1	08/23/2022	ISSUED FOR CONSTRUCTION




INSERT - PCO 00087

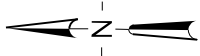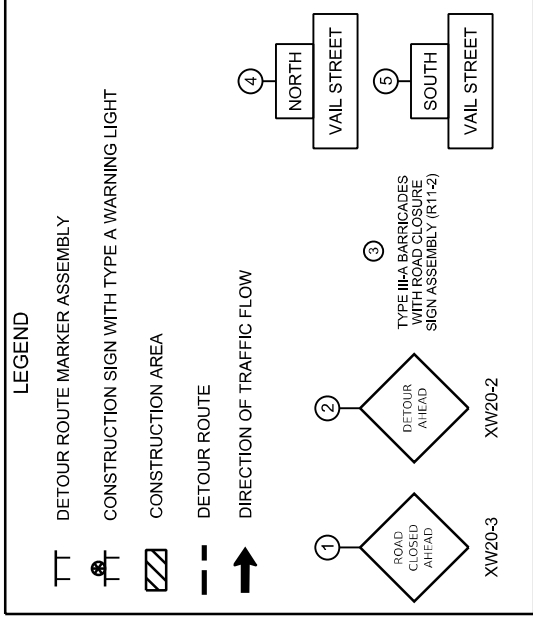

NOTES:

FOR DETOUR ROUTE MARKER ASSEMBLIES A, B, C, AND D,
SEE STANDARD DRAWING E 801-TCDDT-04

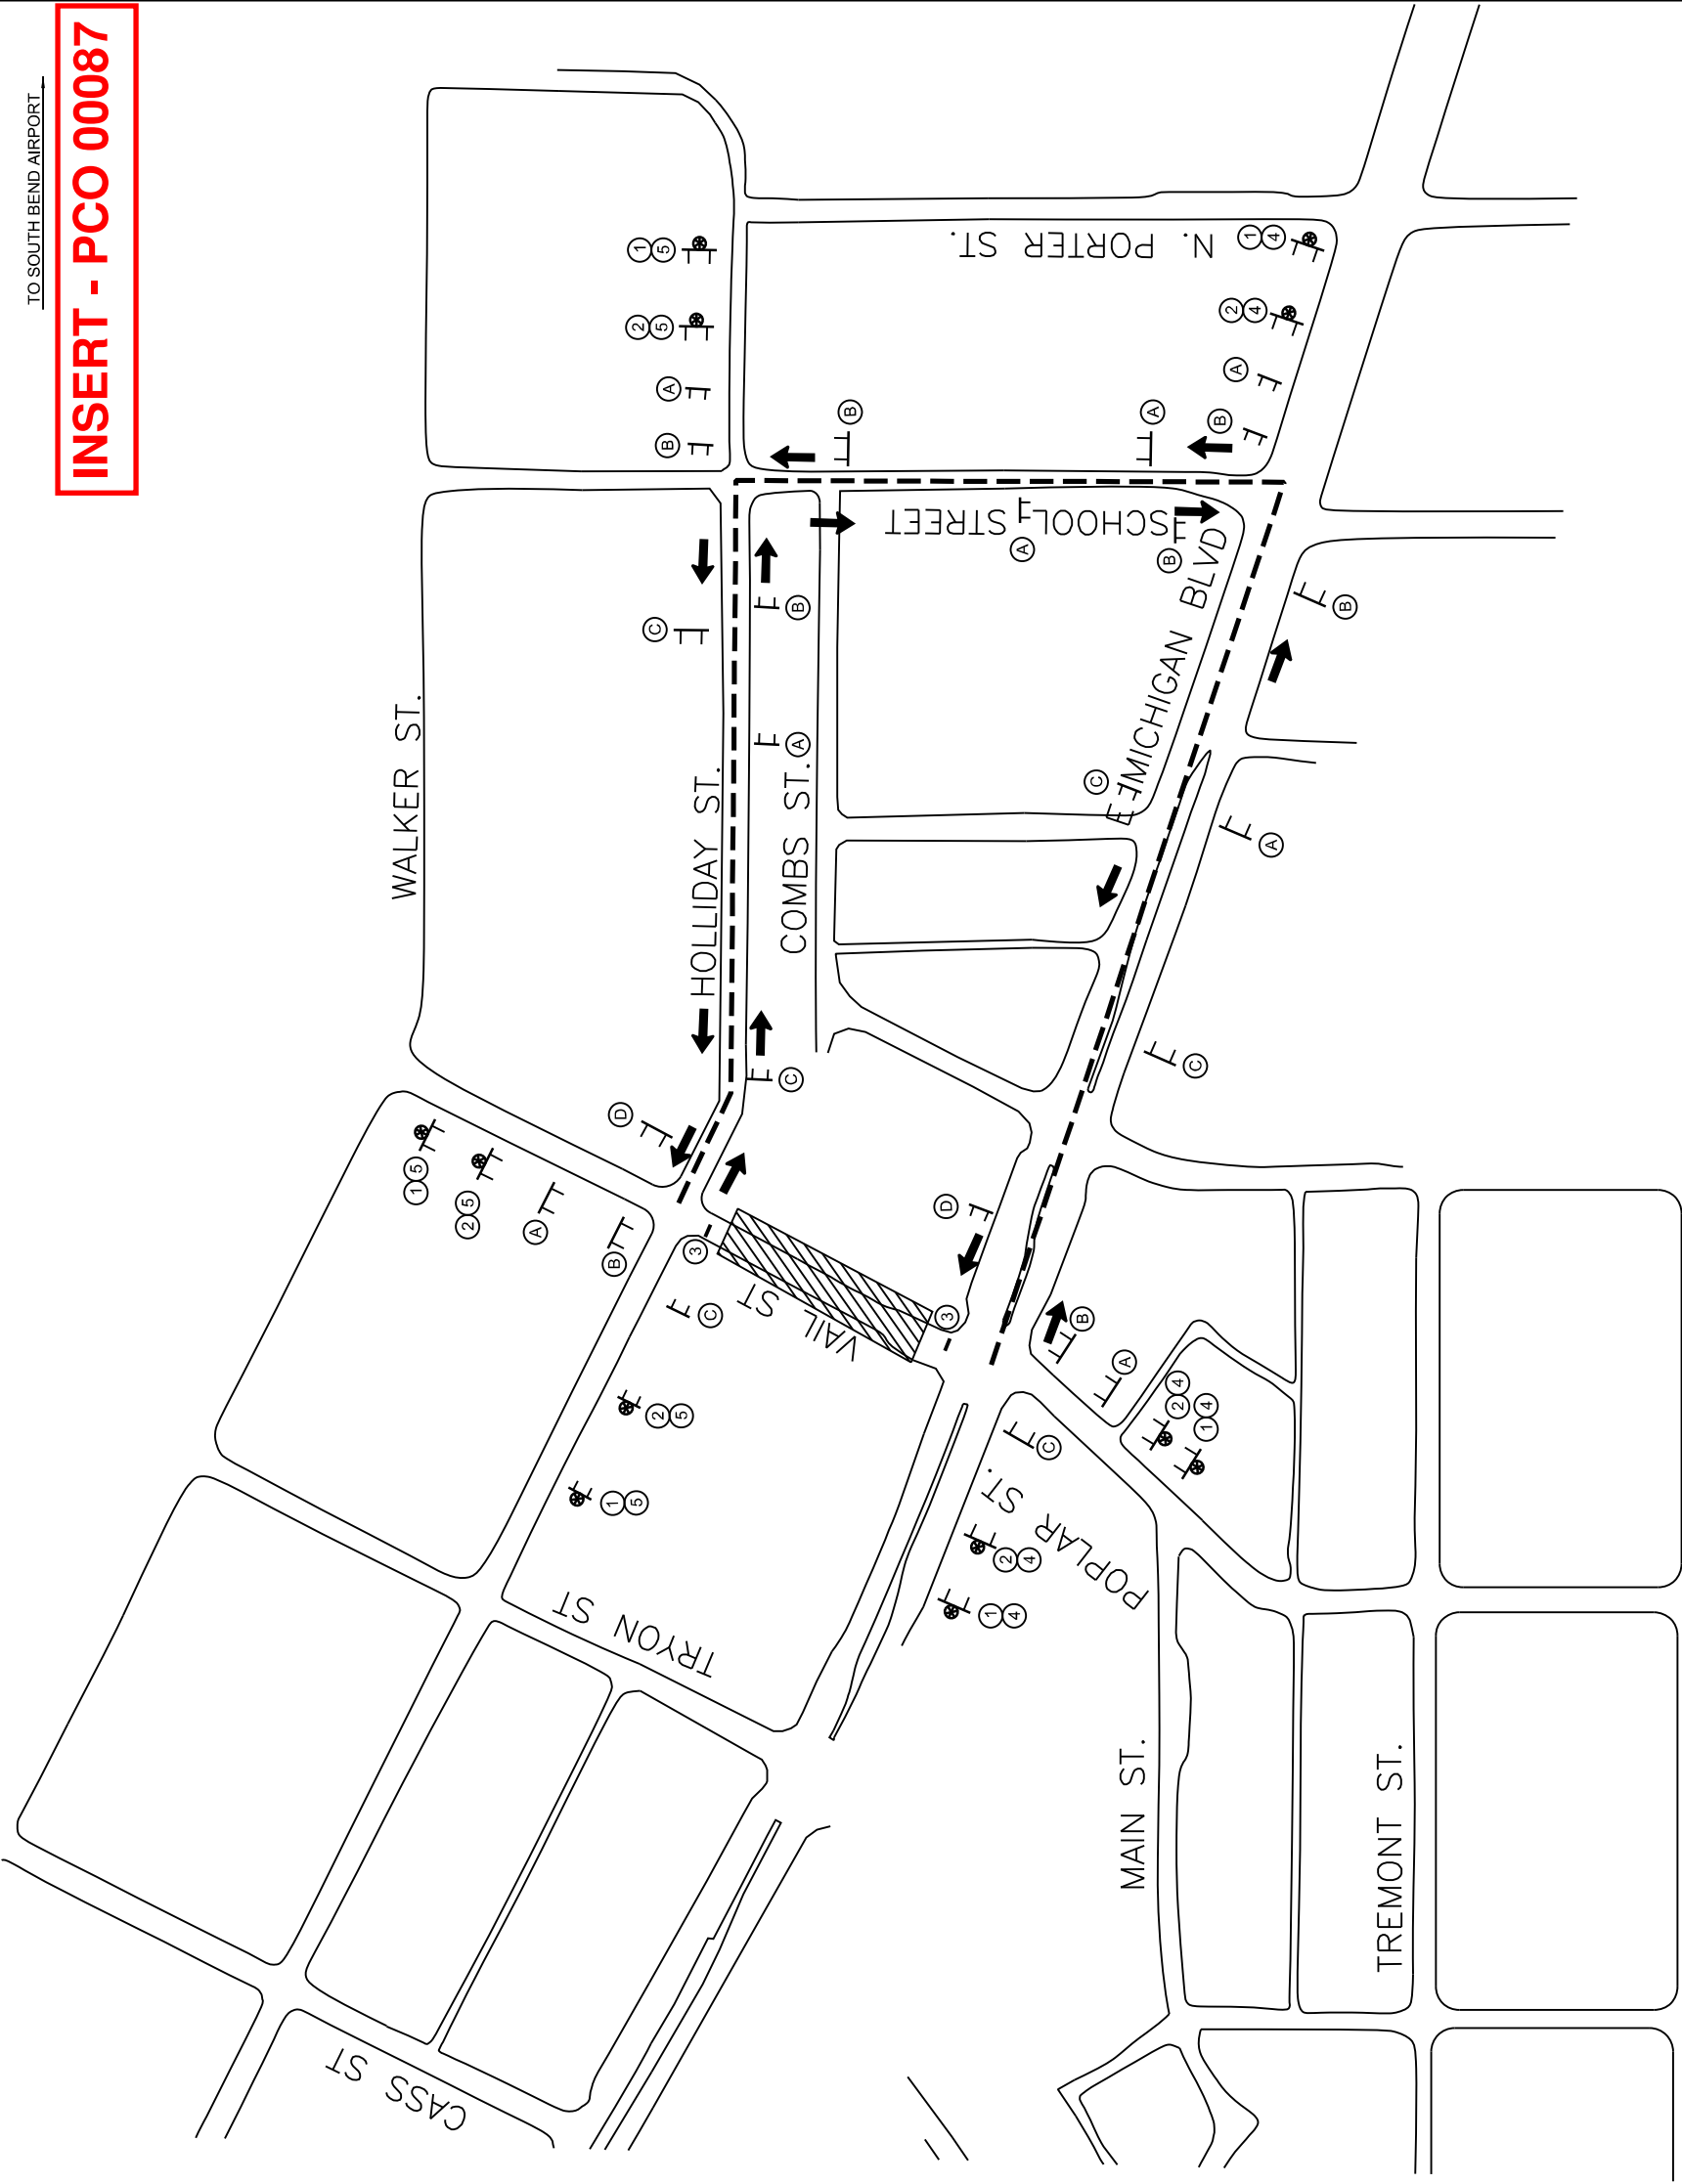

AECOM
303 E. Wacker Drive, Suite 1400
Chicago, IL 60601
Tel: 312.467.1000
www.aecom.com

[illegible]

André

SIGNATURE _____ DATE _____



MICHIGAN CITY TO GARY, INDIANA

DESIGNED:	ALB-EJD
DRAWN:	ALB-EJD
CHECKED:	ALB-TO
DATE:	06/07/2022

DETOUR PLAN VAIL STREET

DT_DWG_MOT-VAIL-DETOUR.dgn	
SCALE	AS NOTED