


EXHIBIT A

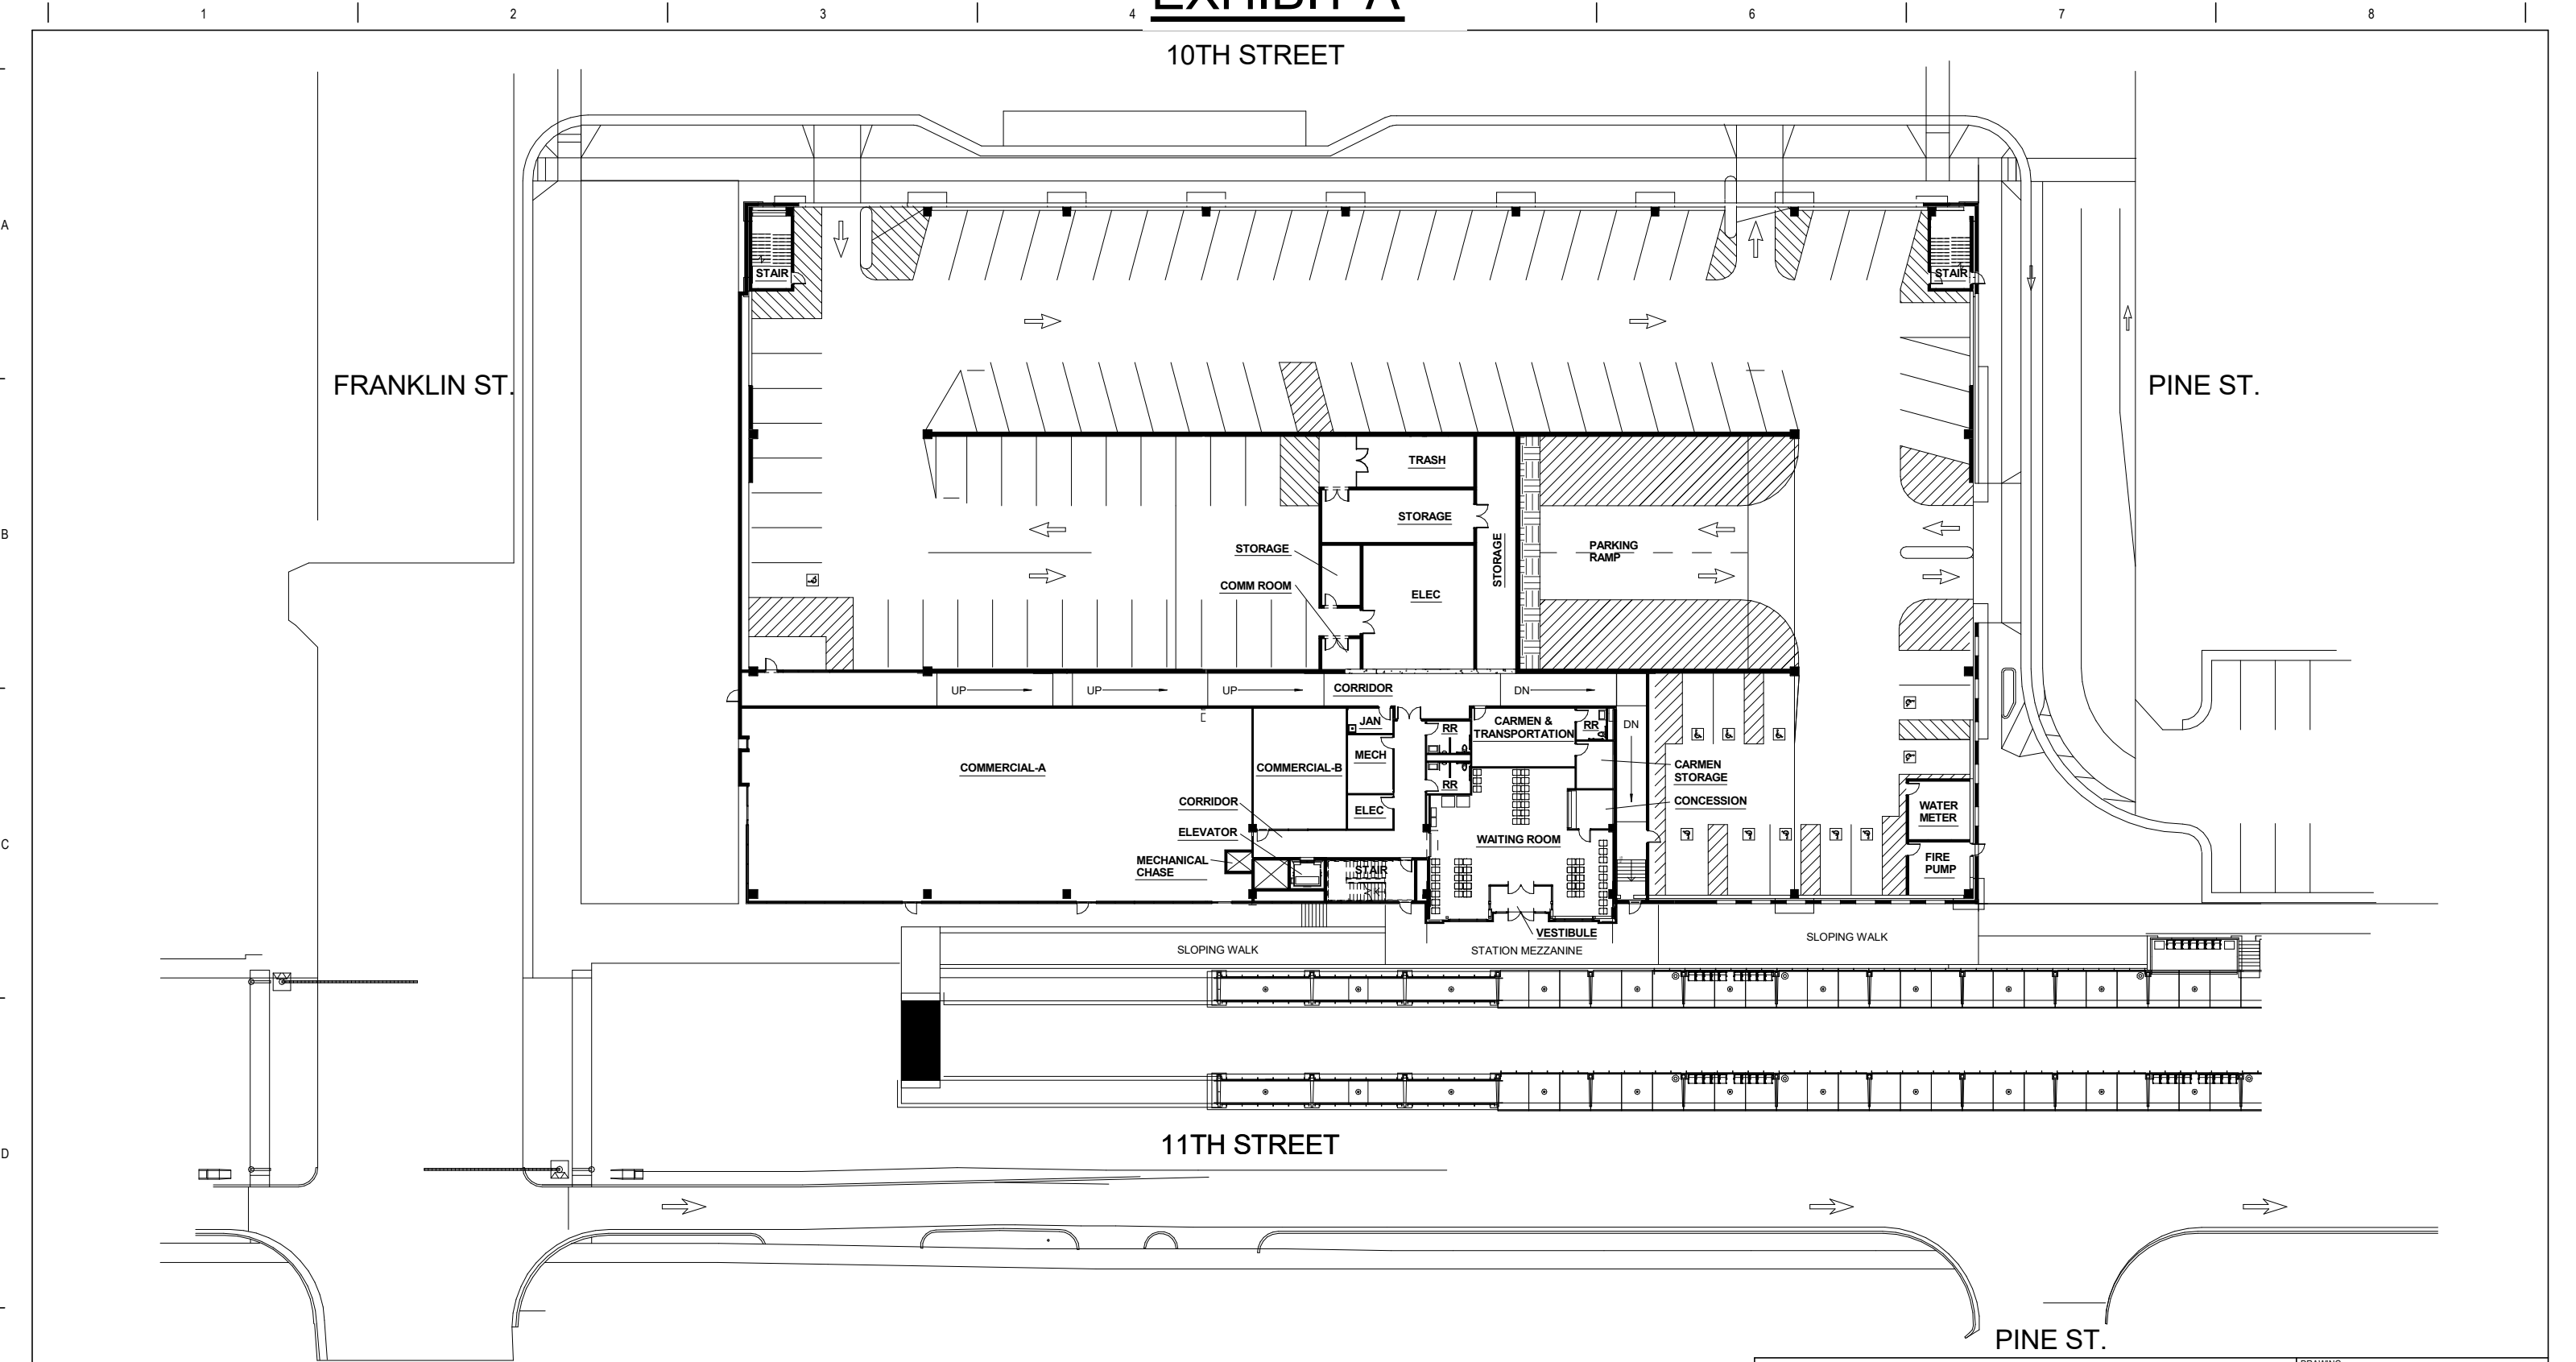

AECOM
303 E. Wacker Drive, Suite 1400
Chicago, IL 60601
Tel: (312) 373-7700
www.aecom.com

0	03/16/2020	60% SUBMITTAL DOCUMENTS
ISSUE	DATE	DESCRIPTION


NICTD
NORTHERN INDIANA COMMUTER
TRANSPORTATION DISTRICT
33 East Highway 12
Chesterton, Indiana 46304

DOUBLE TRACK N.W.I
Connectivity for Accelerated Growth
MICHIGAN CITY TO GARY, INDIANA

NOT FOR CONSTRUCTION		DRAWING
NICTD - SOUTH SHORE LINE MP 32.2 TO 58.8 DOUBLE TRACK - NWI		
LEVEL 1 PLAN - PARKING GARAGE		
DESIGNED: MRB	FILENAME	SHEET:
DRAWN: ELS	SCALE	AS NOTED
CHECKED: JKF		
DATE: 03/16/2020		

7/24/2020 3:30:09 PM

EXHIBIT B

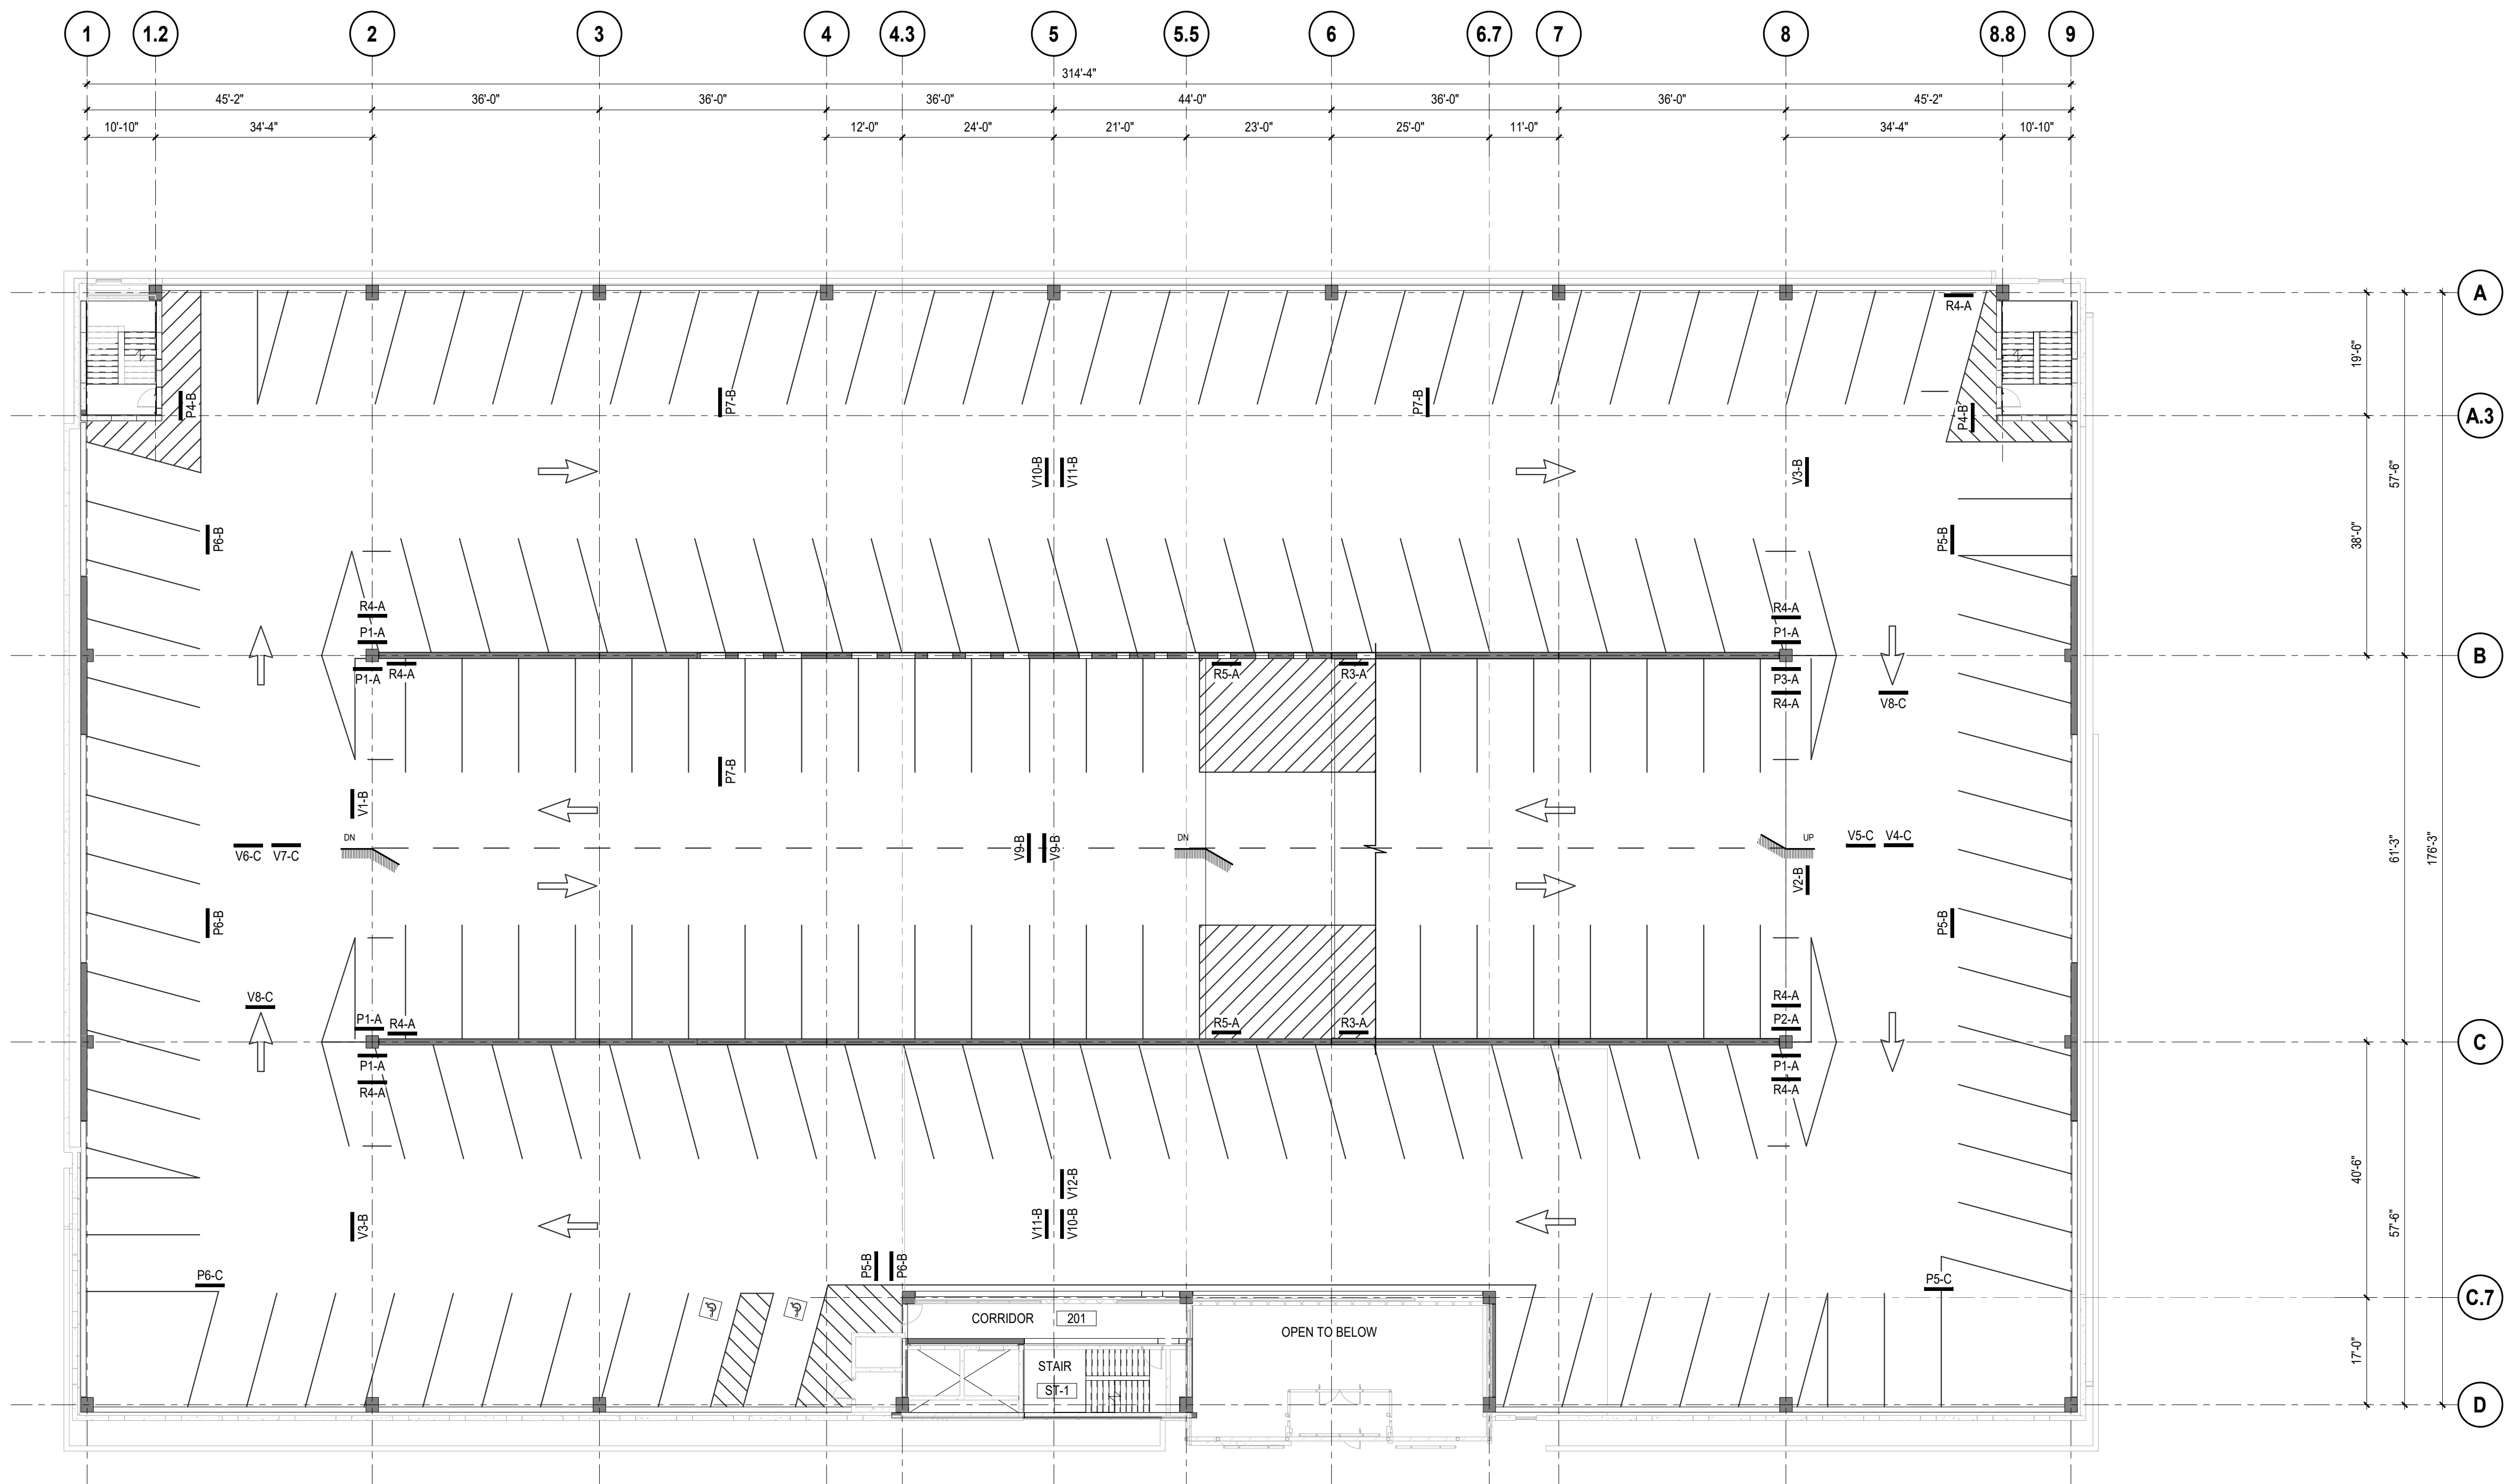

NOT FOR CONSTRUCTION

DRAWING

DESIGNED: Designer

DRAWN: Author

CHECKED: Checker

DATE: 03/16/2020

NICTD - SOUTH SHORE LINE MP 32.2 TO
58.8 DOUBLE TRACK - NWI

LEVEL 2 PLAN - PARKING LAYOUTS

FILENAME

SCALE

AS NOTED

SHEET:

OF

AECOM

303 E. Wacker Drive, Suite 1400
Chicago, IL 60601
Tel: (312) 373-7700
www.aecom.com



8910 Purdue Road, Suite 400
Indianapolis, IN 46268
Tel: (317) 735-3349
www.wginc.com

ISSUE DATE DESCRIPTION




NORTHERN INDIANA COMMUTER
TRANSPORTATION DISTRICT
33 East Highway 12
Chesterton, Indiana 46304



MICHIGAN CITY TO GARY, INDIANA

7/24/2020 2:11:45 PM

EXHIBIT C

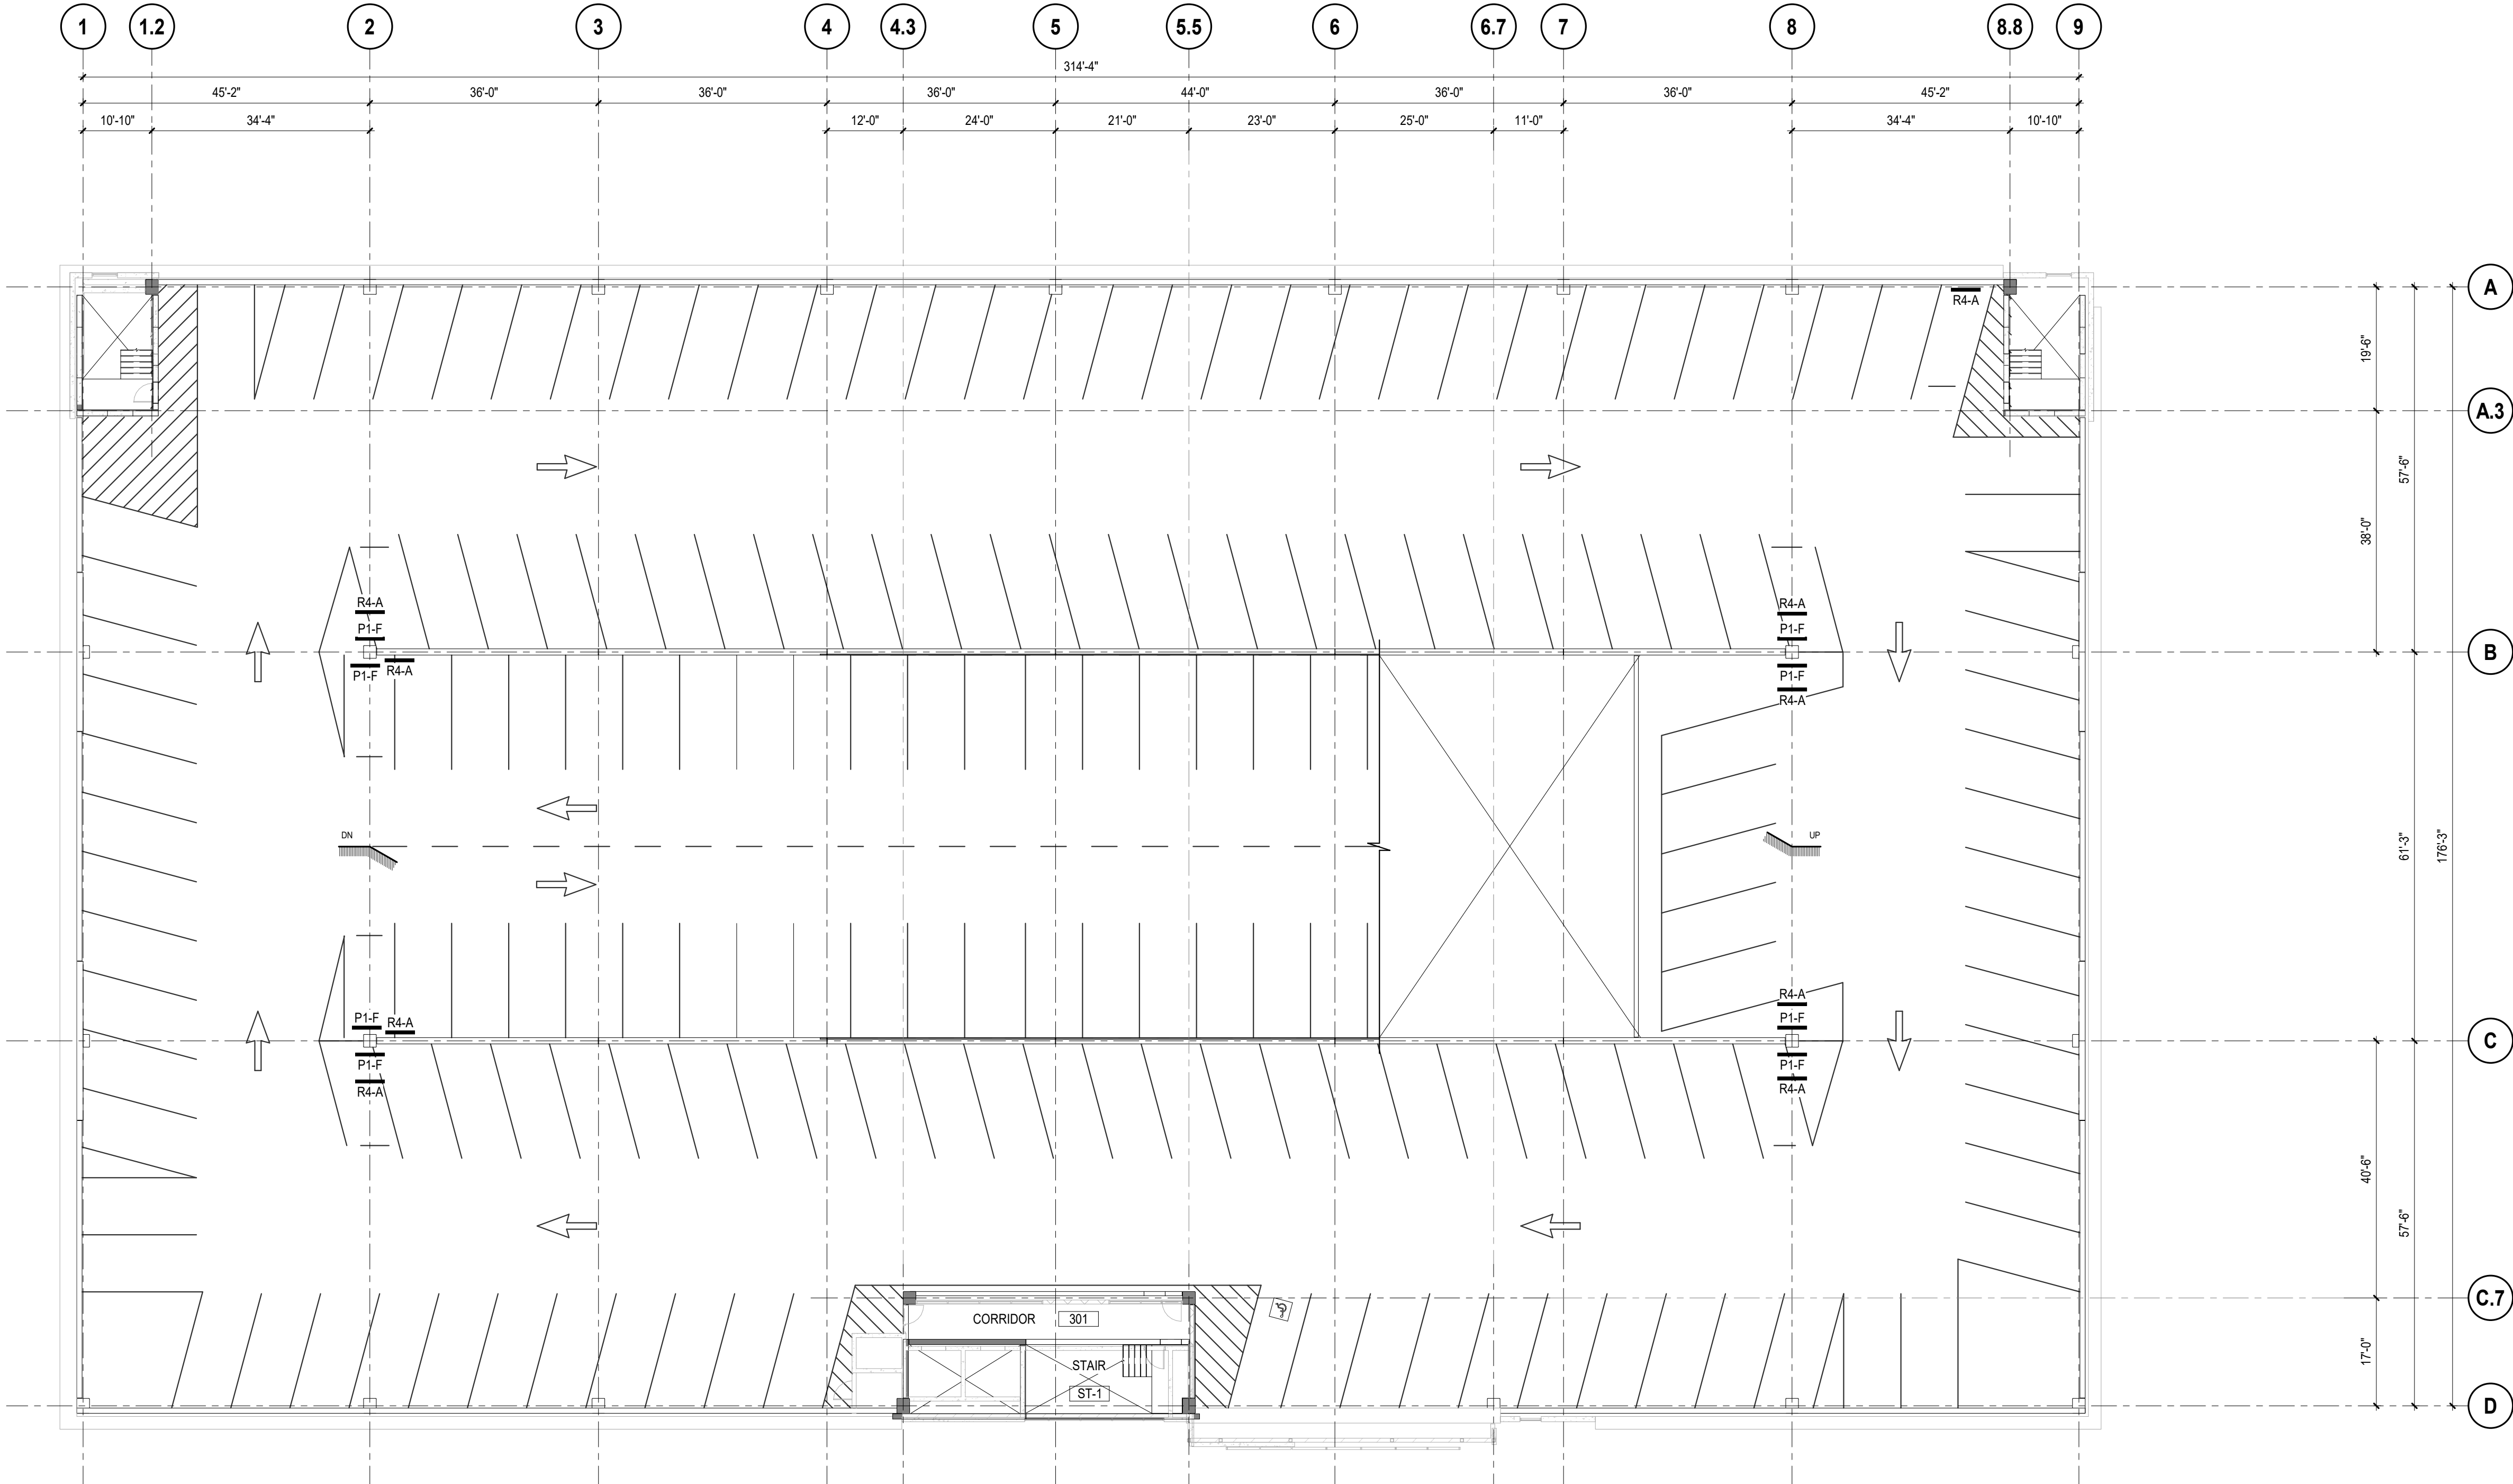

NOT FOR CONSTRUCTION

DRAWING

DESIGNED: Designer

DRAWN: Author

CHECKED: Checker

DATE : 03/16/2020

NICTD - SOUTH SHORE LINE MP 32.2 TO
58.8 DOUBLE TRACK - NWI

LEVEL 3 PLAN - PARKING LAYOUTS

FILENAME

SCALE

AS NOTED

SHEET:

OF

AECOM

303 E. Wacker Drive, Suite 1400
Chicago, IL 60601
Tel: (312) 373-7700
www.aecom.com



8910 Purdue Road, Suite 400
Indianapolis, IN 46268
Tel: (317) 735-3349
www.wginc.com

ISSUE	DATE	DESCRIPTION

NICTO

NORTHERN INDIANA COMMUTER
TRANSPORTATION DISTRICT
33 East Highway 12
Chesterton, Indiana 46304



MICHIGAN CITY TO GARY, INDIANA